

1436


1088

To be brought under the provisions of the Real Property Ordinance

Ward of Tobago
Parish of St. Patrick

Cadastral Sheet $\frac{1E}{5/d/2}$

PROCESS ID# 80511

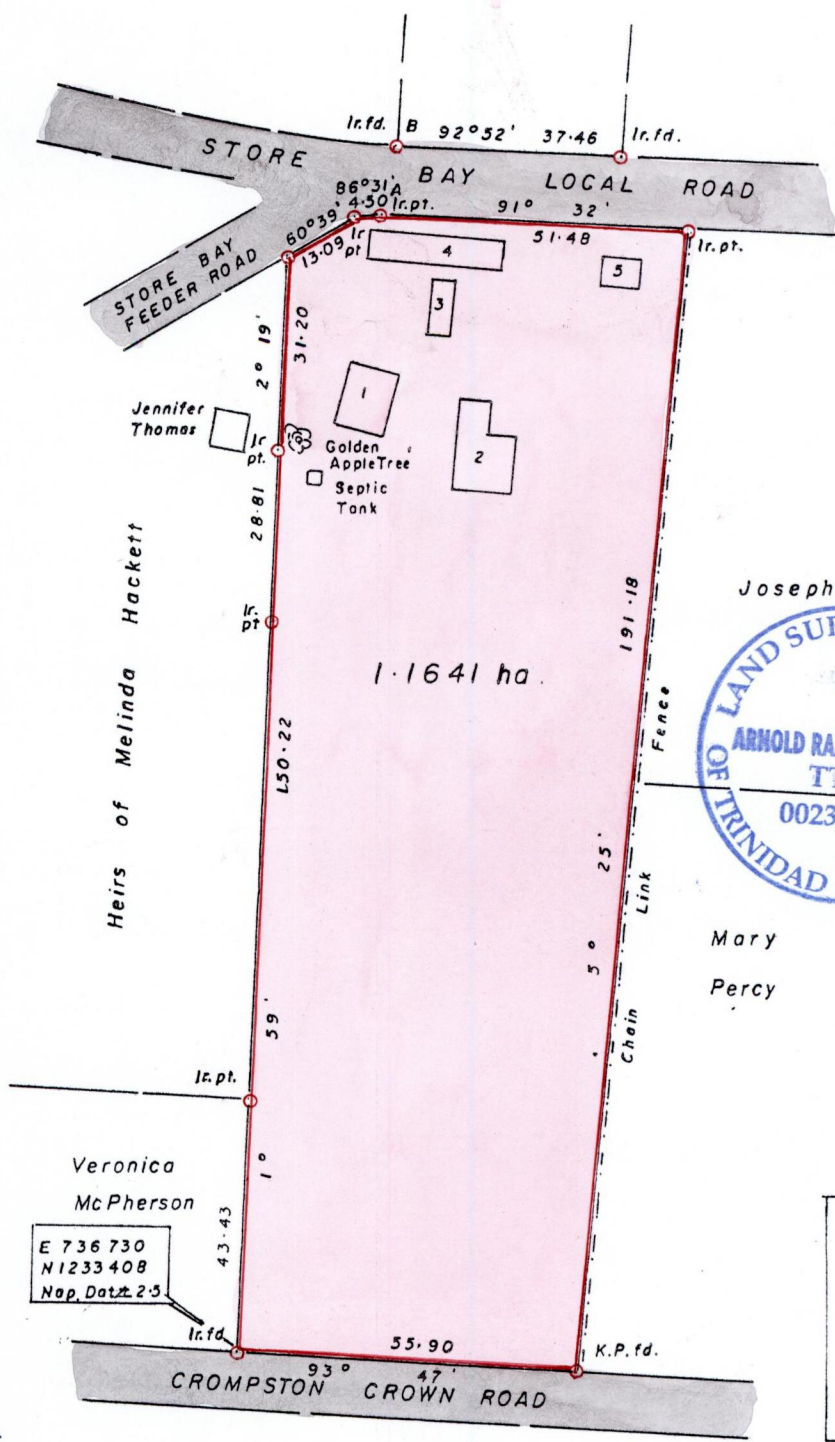

Nos.	Names
1	Curt James
2	Jasmine
3	J. Roberts
4	Jasmine Roberts
5	Kenrick James

Approved

 Director of Surveys
 2689.10.02

A - B = $11^{\circ} 39' 11.34$
 SCALE : 1 / 1250

Bearings are based on Solar Observations

Note: To obtain compass bearings minutes.

Distances are in metres

PLAN of a Parcel of land coloured pink in the Ward of Tobago
 Containing one point one six four one hectares
 Surveyed by me with due authority on 12th August 2008 for Rita James.
 In accordance with Reg. 25(1) of the Land Surveyors' Regulations 1998,
 I certify that this plan is correct.

Checked by.....
 Entered...
 6.5.2014
 Trinidad & Tobago Land Surveyor.....
 29th December 2008