
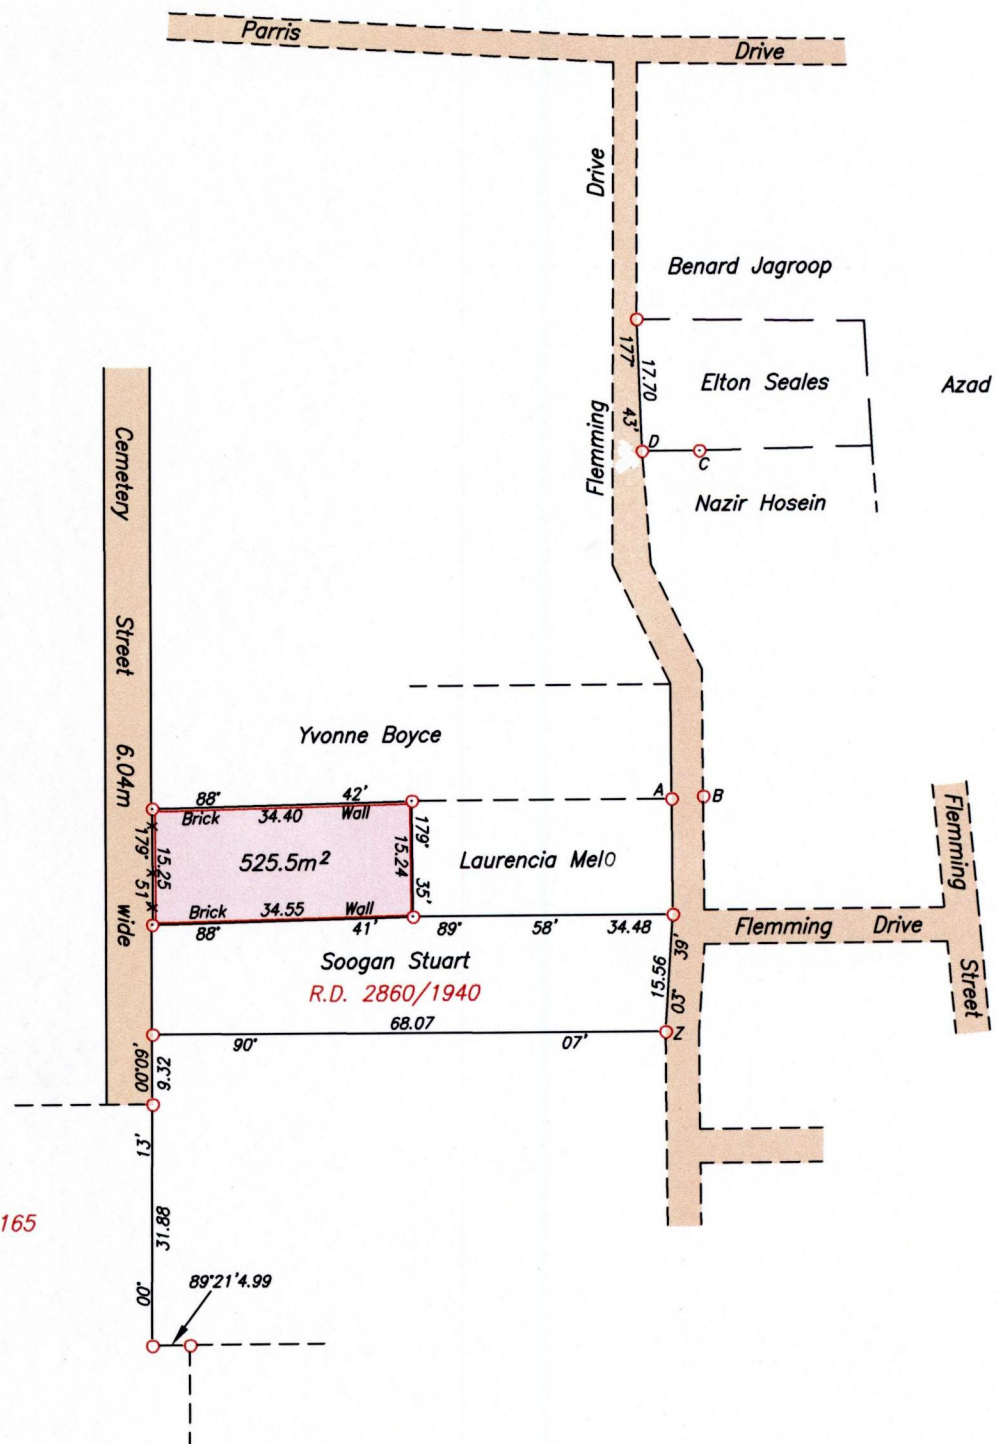


To be brought under the Provisions of the Real Property Ordinance.

Cadastral Sheet D.8.F. 3/d
Ward of Chaguanas
County of Caroni
Bk. 1436 Fol. 57

PROCESS ID # 80529

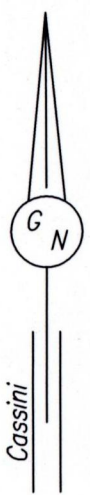

Bk. 1066 Fol. 165
Joseph Paul
now
Cemetery

x x x Denotes Brick Wall

Approved

[Signature]
Director of Surveys 2009.12.11

Point Z

Co-ordinates obtained by Hand Held G.P.S. (WGS84 U.T.M. Zone 20)
Accuracy ± 6m
E 677282m
N 1162378m

| Sta. | Bearing | Dist. |
|------|----------|-------|
| A-B | 85° 49' | 4.20 |
| B-C | 359° 36' | 45.93 |
| D-C | 89° 55' | 7.62 |

SCALE 1/1000
Distances are in metres

o Denotes Iron found except otherwise stated
Bearings are Cassini Grid based on Solar Observations
Plan of a Parcel of land coloured pink in the Ward of Chaguanas
Containing five hundred and twenty five point five square metres
Surveyed by me, with due authority, on September 9th 2008 for Laurencia Melo
In accordance with Regulation 25 (1) of the Land Surveyors' Regulations 1998,
I certify that this plan is correct.



Entered on
Checked by *[Signature]* 15.10.09. Trinidad & Tobago Land Surveyor 2009