

Cadastral Sheet B.17.L. 13F
4/d


To be brought under the provisions
of the Real Property Ordinance.

PROCESS ID # 80302

Ward of Tacarigua

County of St. George

ST. JOSEPH

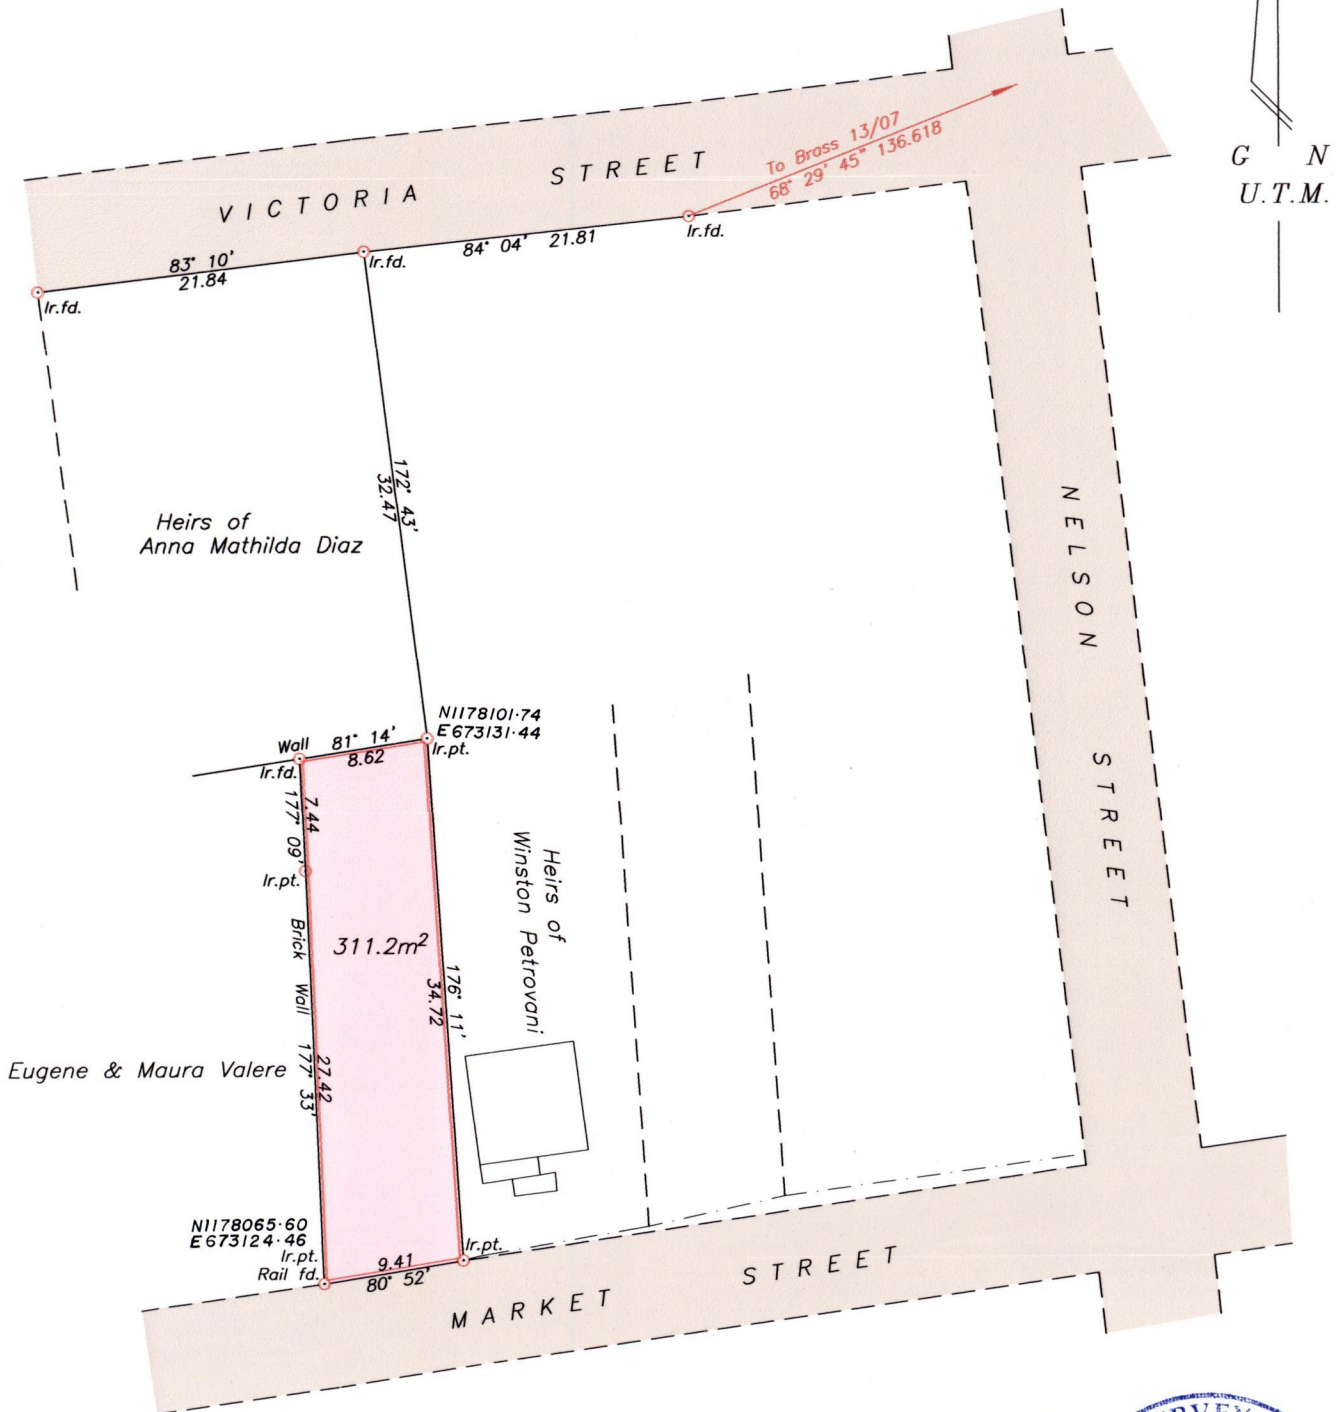

Approved

 Director of Surveys
 2009-1-28

See Bk: 80/21



Brass 13/07 N:1178186.28 E:673276.13
 Brass 13/07 - Brass 13/08 93° 28' 06" 78.989
 Co-ordinates are UTM zone 20N Naparima Datum +/-0.1
 based on Control Marks.
 Bearings are U.T.M. grid based on Control Marks.
 Note: To obtain compass bearings add 20 minutes.

----- Fence
 SCALE 1/500

Distances are in metres

PLAN of a Parcel of land coloured pink in the Ward of Tacarigua
 Containing three one one point two square metres

Surveyed by me, with due authority, on 13th June 2008 for Joseph Augustin Agana
 In accordance with Regulation 25 (1) of the Land Surveyors' Regulations 1998,
 I certify that this plan is correct.

Checked by 21/08/11/20
 Entered..... Trinidad & Tobago Land Surveyor 23rd June 2008