


1436/120

1436

120

Cadastral Sheet $\frac{43C}{2/b}$ & $\frac{44A}{1/a}$, D.13.E.
Ward of Montserrat
County of Caroni

LIMEFRUIT TRACE, FREEPORT

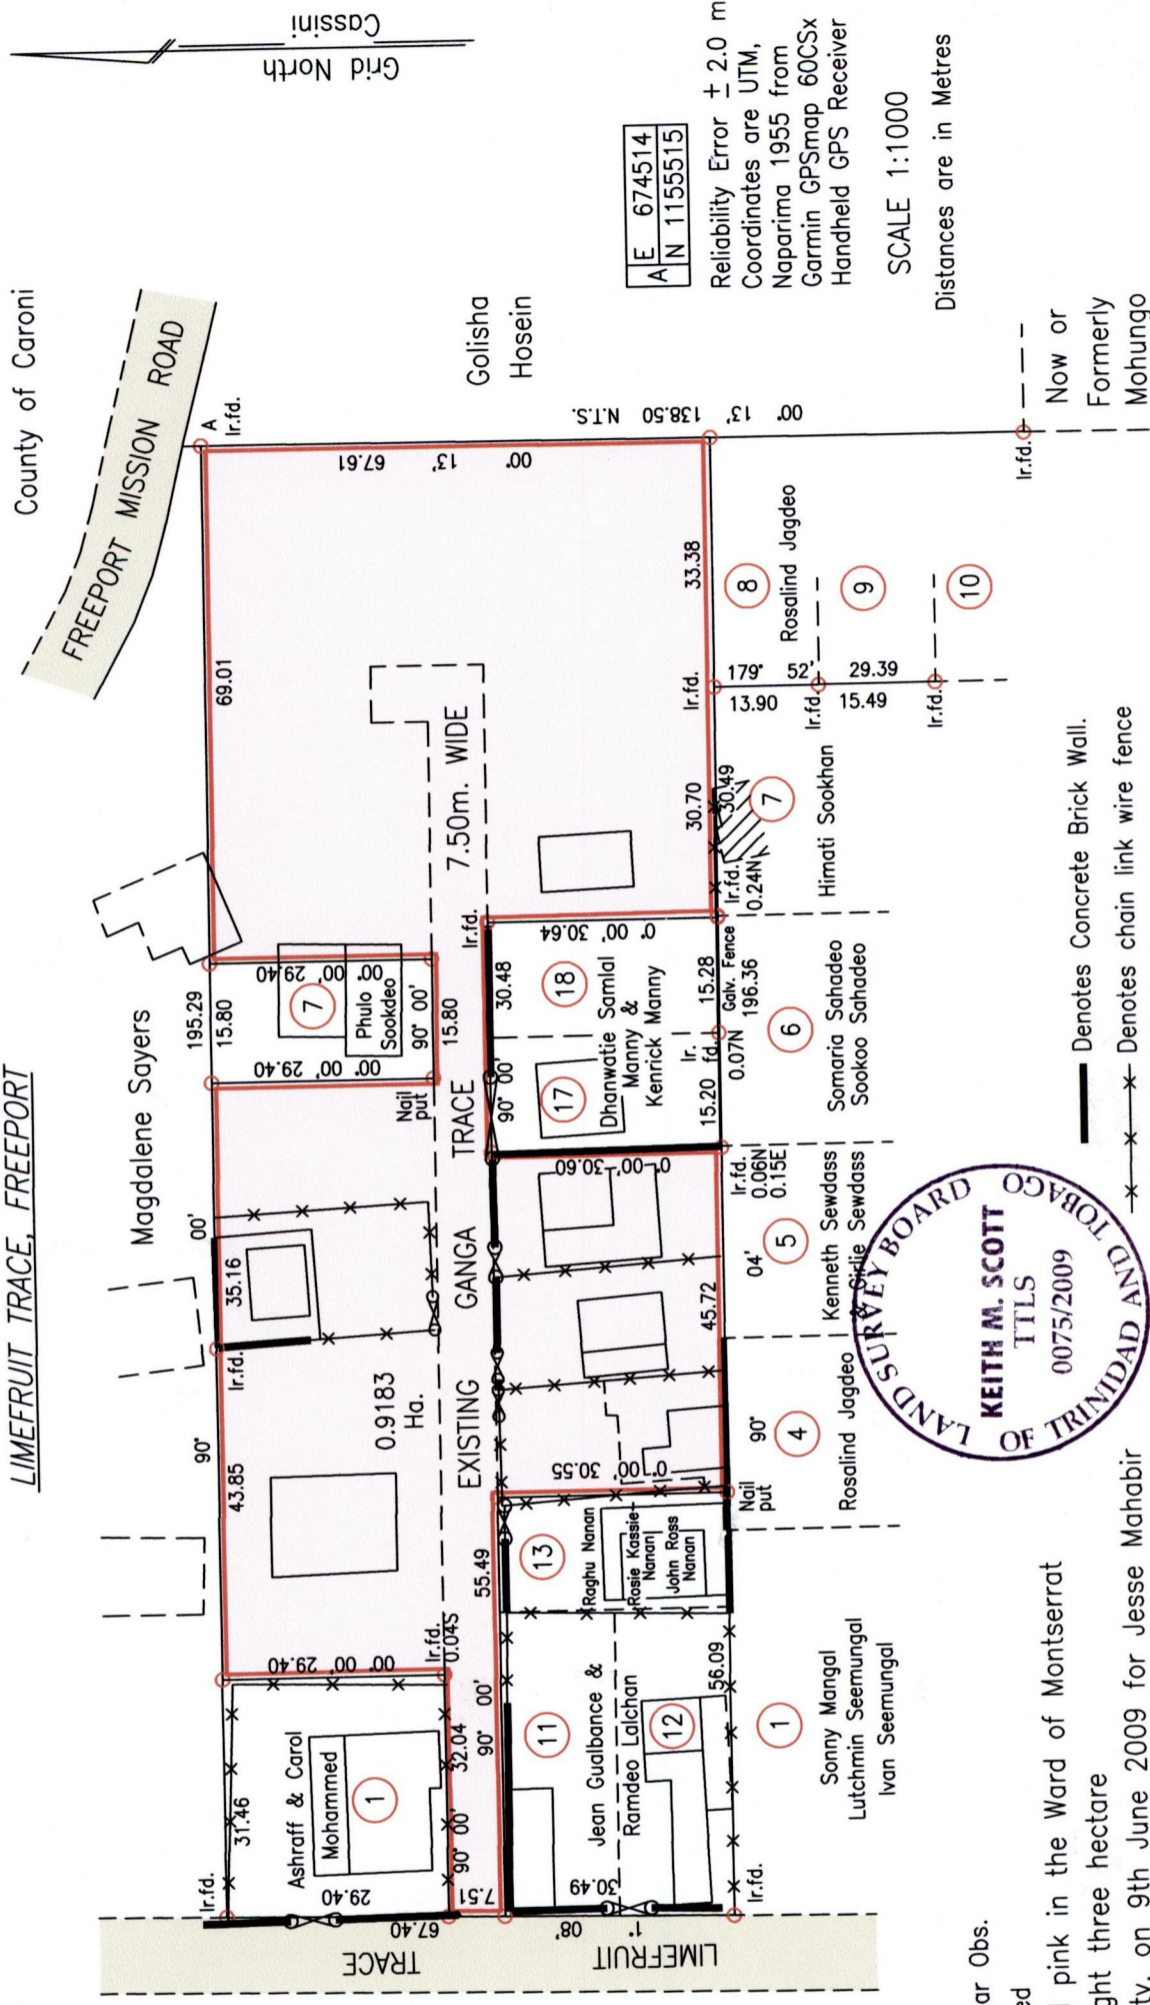

U.P.I.N. No. ~~1436/120~~ 80559


Vide
Bk. 1223:79
Bk. 1074:149

E	674514
N	1155515

Reliability Error ± 2.0 m.
Coordinates are UTM,
Naparima 1955 from
Garmin GPSmap 60CSx
Handheld GPS Receiver

SCALE 1:1000
Distances are in Metres

Now or
Formerly
Mohungo

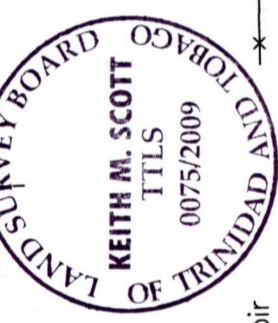

Bearings are Cassini Grid based on Solar Obs.
o Denotes Iron Put unless otherwise stated
Plan of a Parcel of land coloured pink in the Ward of Montserrat
Containing zero point nine one eight three hectare
Surveyed by me, with due authority, on 9th June 2009 for Jesse Mahabir
In accordance with Regulation 25(1) of the Land Surveyors' Regulations 1998,
I certify that this plan is correct.

Approved
[Signature]
Director of Surveys
2009.12.17

Checked by *[Signature]* 2/11/109
Entered on

Trinidad & Tobago Land Surveyor 2009