


To be brought under the provision of the Real Property Ordinance

PROCESS N<sup>o</sup> 80586

Ward of Naparima  
County of Victoria  
Cadastral Sheet ( G.13.B ) 63.F.  
1/a

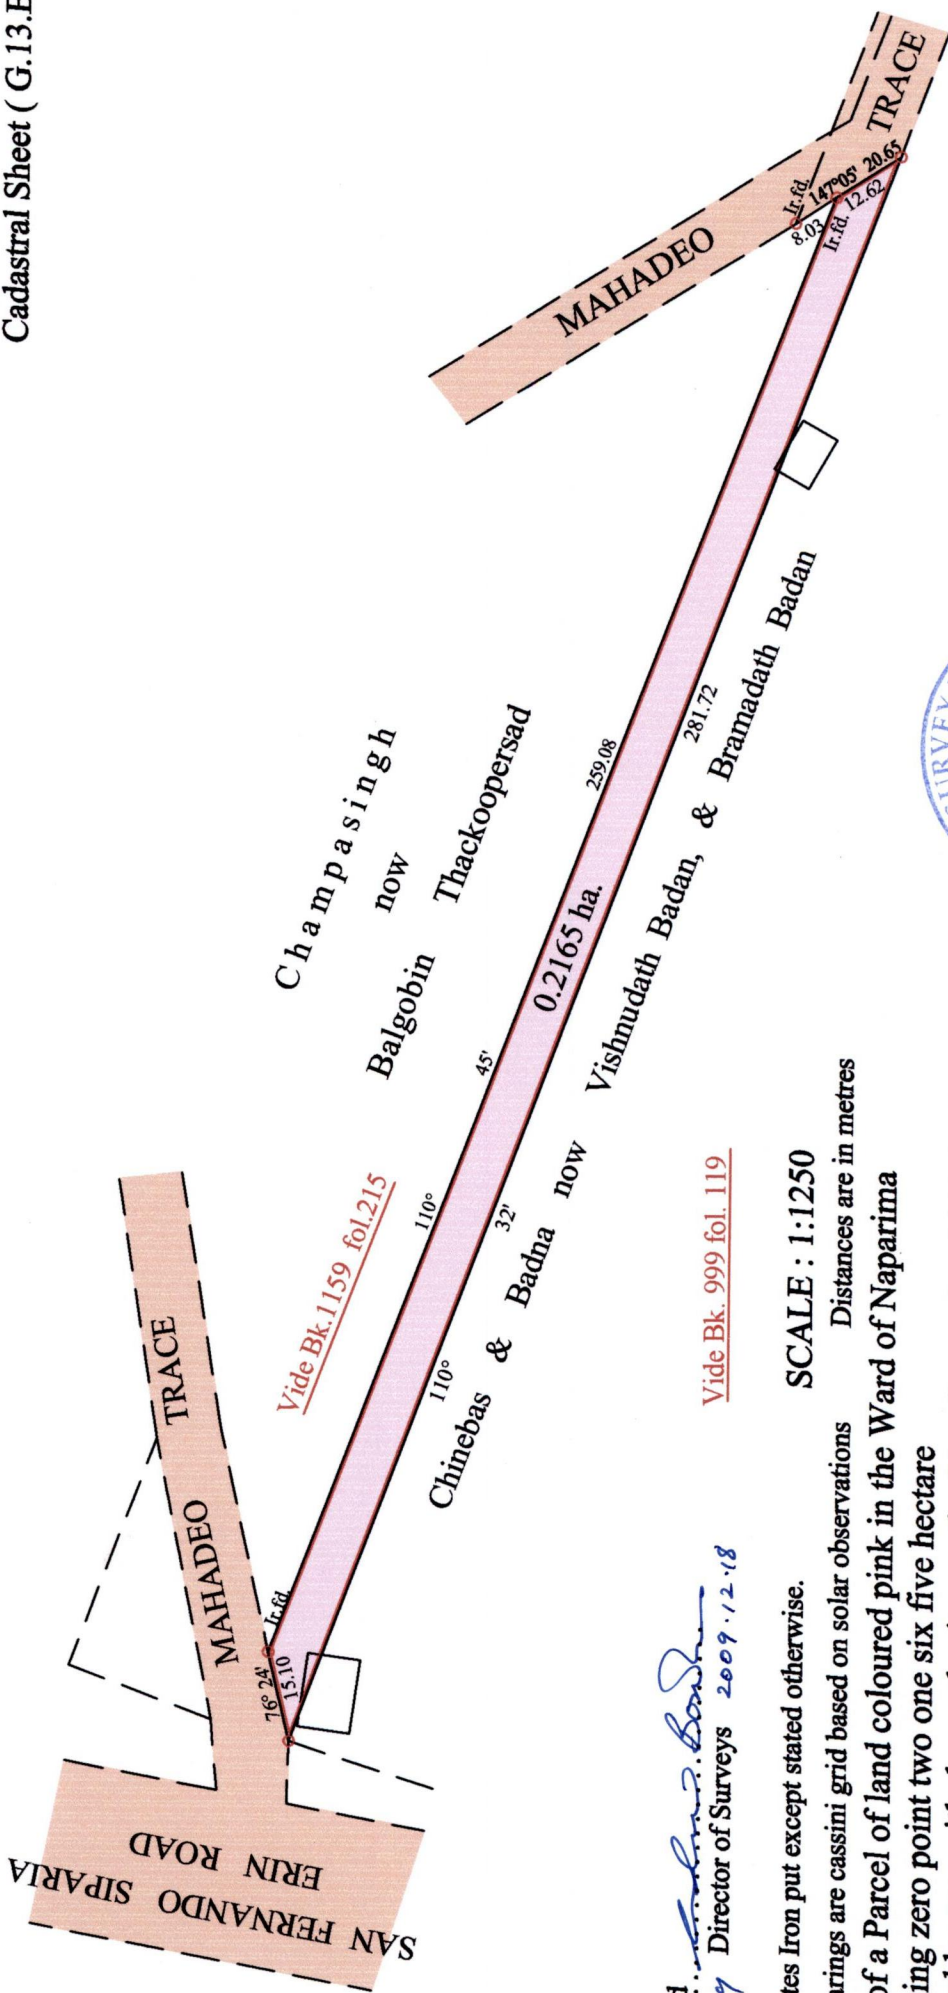

Approved *[Signature]*  
Director of Surveys 2009.12.18  
Vide Bk. 999 fol. 119

Denotes Iron put except stated otherwise. SCALE : 1:1250  
Note: Bearings are cassini grid based on solar observations Distances are in metres  
PLAN of a Parcel of land coloured pink in the Ward of Naparima  
Containing zero point two one six five hectare  
Surveyed by me, with due authority, on the 21st. September 2002 for Bramadath Badan  
In accordance with Rule 25 (1) of the Land Surveyors Regulations 1998,  
I certify that this plan is correct.



Checked by *[Signature]*  
Entered on ..... Trinidad & Tobago Land Surveyor. 30.08.2009

1436

134