

U.P.R.N No.....


Cadastral Sheet (A.15.F) 3D & 13A
4/b

To be brought under the provisions of the
Real Property Ordinance

Ward of Diego Martin

PROCESS 10th 80593

County of St. George

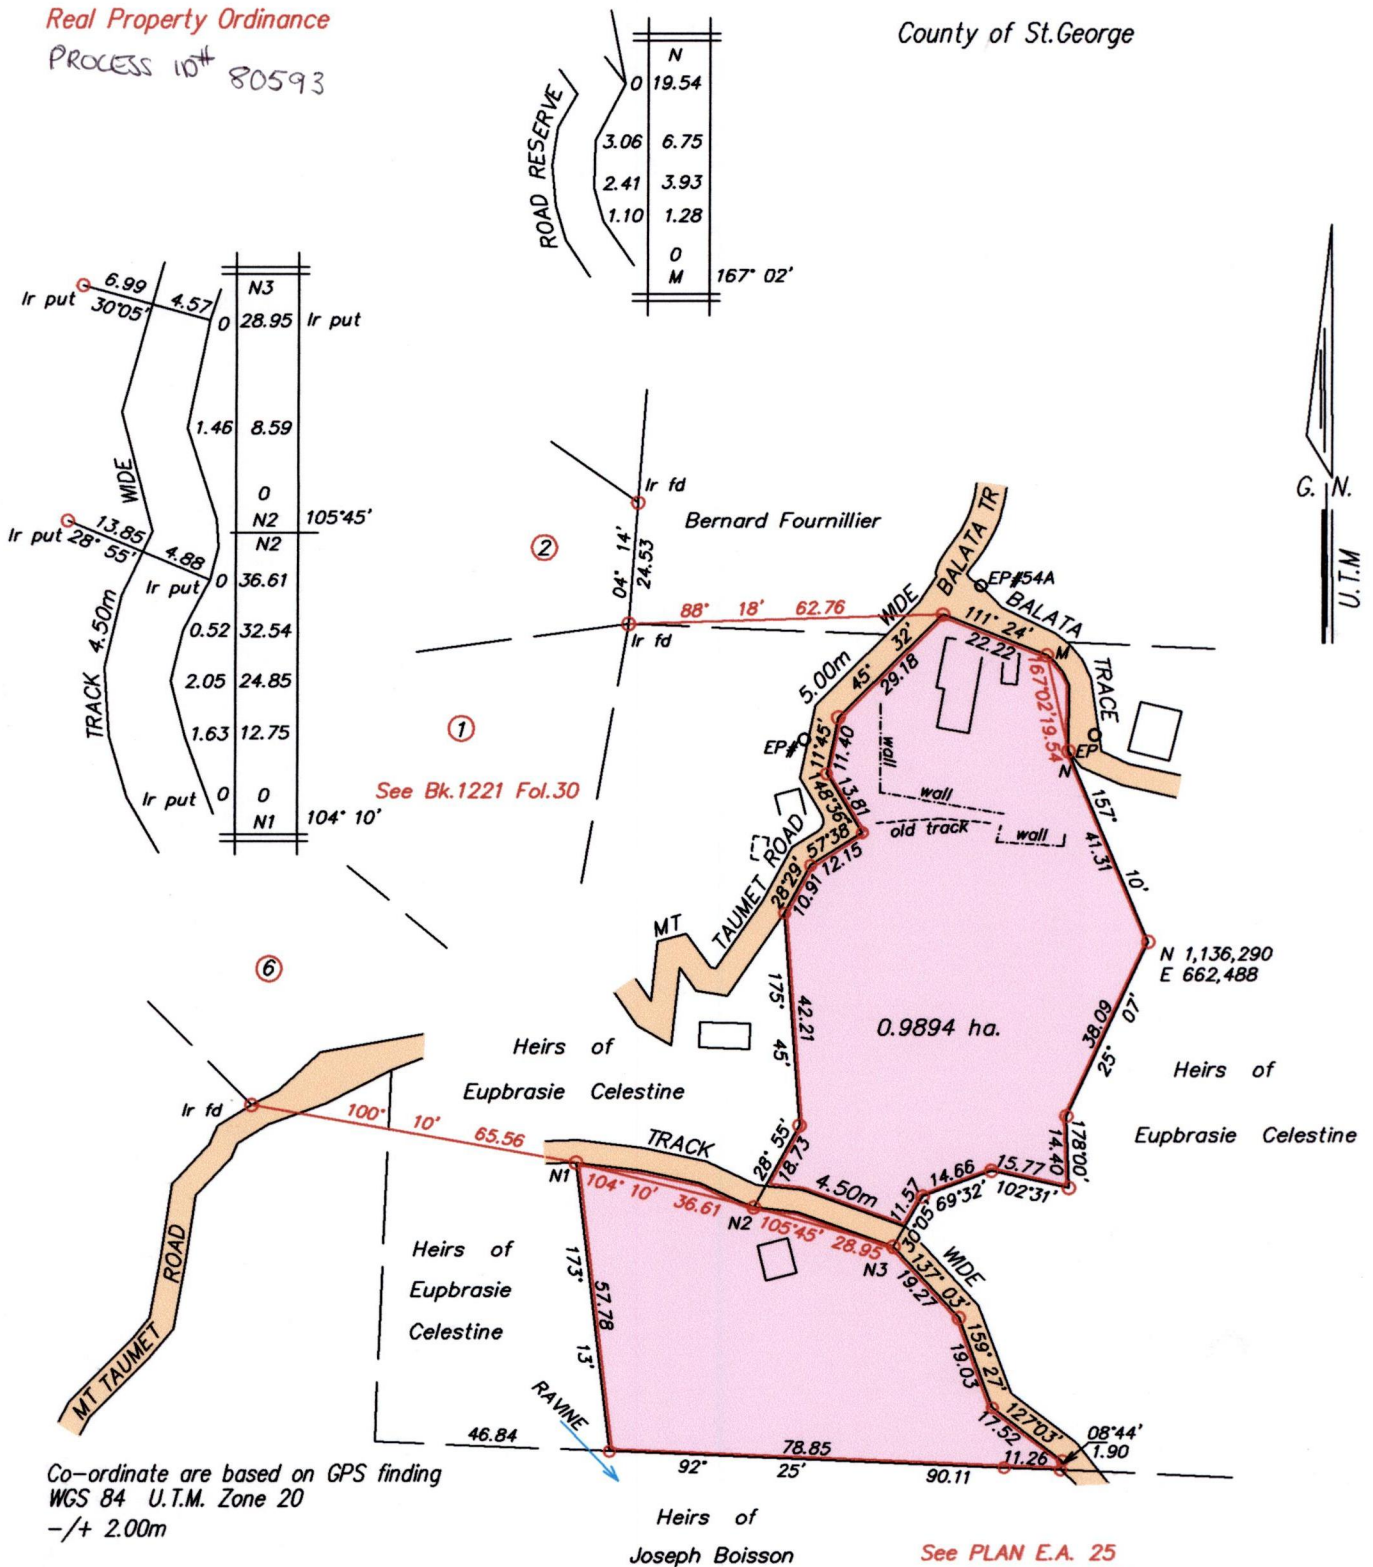

Co-ordinate are based on GPS finding
WGS 84 U.T.M. Zone 20
-/+ 2.00m

See PLAN E.A. 25
PLAN A.N. 201

Approved by.....
Director of Surveys 2009.12.21

SCALE 1/1500
Distances are in metres

○ Denotes Iron put except where otherwise stated

Bearings are U.T.M Grid based on Solar Observations

Note : To obtain Cassini bearings add 19 minutes

Plan of a Parcel of land coloured pink in the Ward of Diego Martin

Containing zero point nine eight nine four hectare

Surveyed by me, with due authority, the 23rd June 2007 for Bascileo Celestin

In accordance with Regulation 25 (1) of the Land Surveyors' Regulations 1998,

I certify that this plan is correct.

Checked by.....
21/12/07

Entered on..... Trinidad and Tobago Land Surveyor..... 21st Dec 2008



Hugo Somarsingh
21st Dec 2008