

1436

14  
33 F  
4/c

U.P.R.N. No.



Cadastral Sheet (D.12.D.)

Ward of Couva

County of Caroni

To be brought under the provisions of the  
Real Property Ordinance.

PROCESSED # 80304

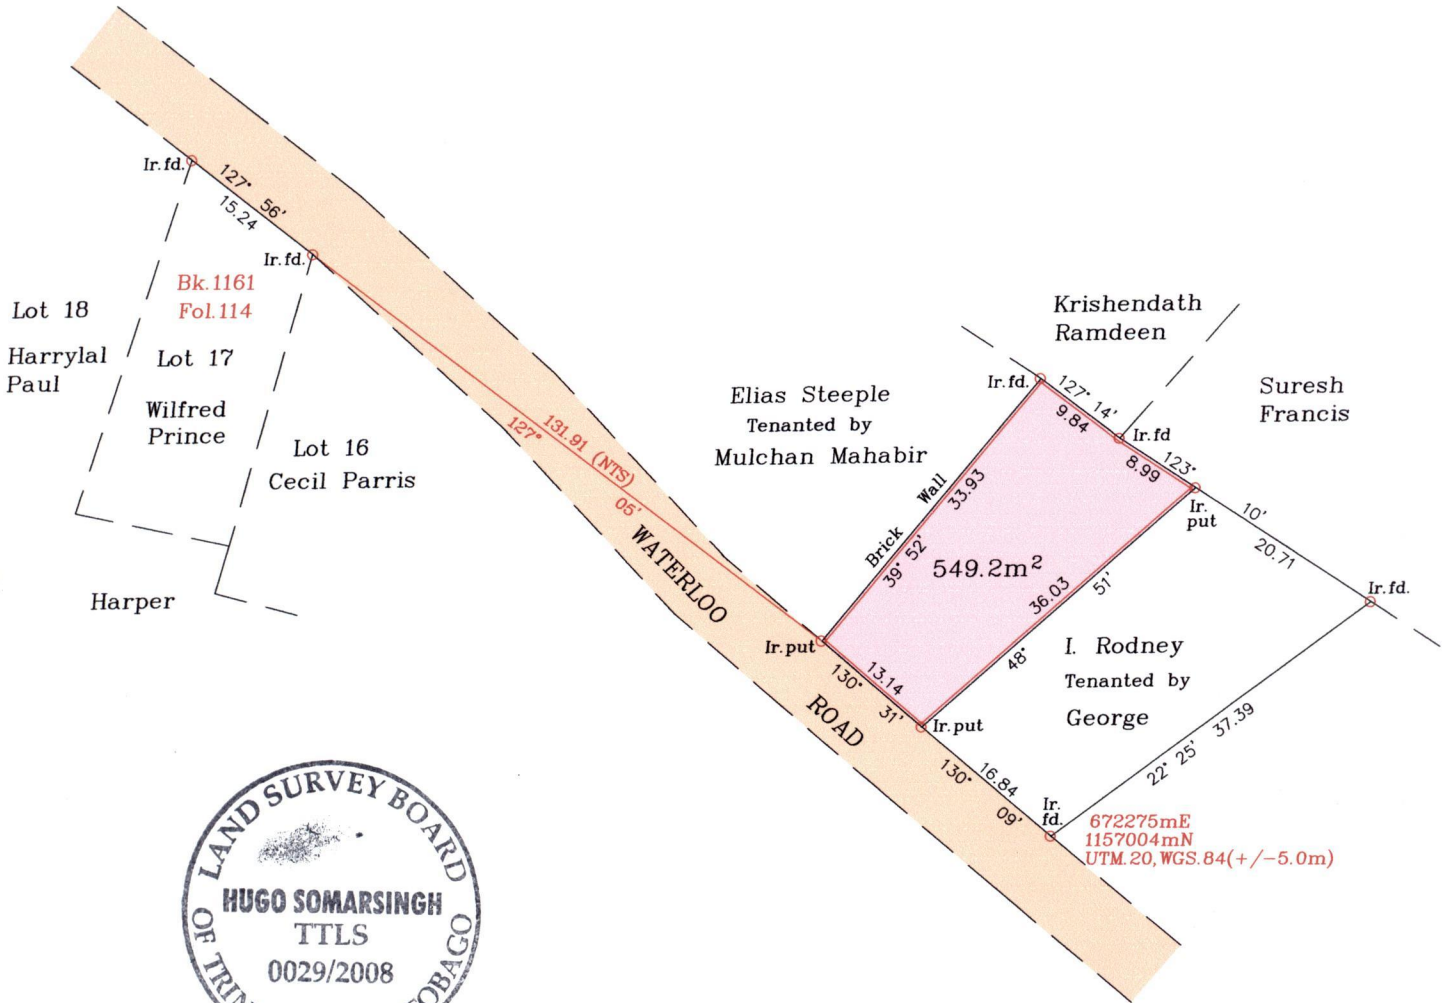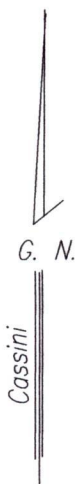

Approved.....  
Director of Surveys.  
28092013

SCALE 1/750  
Distances are in metres

○ Denotes Iron put unless otherwise stated

Bearings are Cassini Grid based on Solar Observations

Plan of a Parcel of land coloured pink in the Ward of Couva

Containing five hundred and forty nine point two square metres

Surveyed by me, with due authority, on 26th August 2008 for Mulchan Mahabir

In accordance with regulation 25 (1) of the Land Surveyors' Regulations 1998,

I certify that this plan is correct.

Checked by.....  
Entered on.....

.....  
Trinidad and Tobago Land Surveyor..... 27th September 2008