


To be brought under the Provisions of the  
Real Property Ordinance

PROCESS W# 80638

Cadastral Sheet D.13.J. 1/d  
44A  
Ward of Montserrat  
County of Caroni  
Bk. 1169 Fol. 215

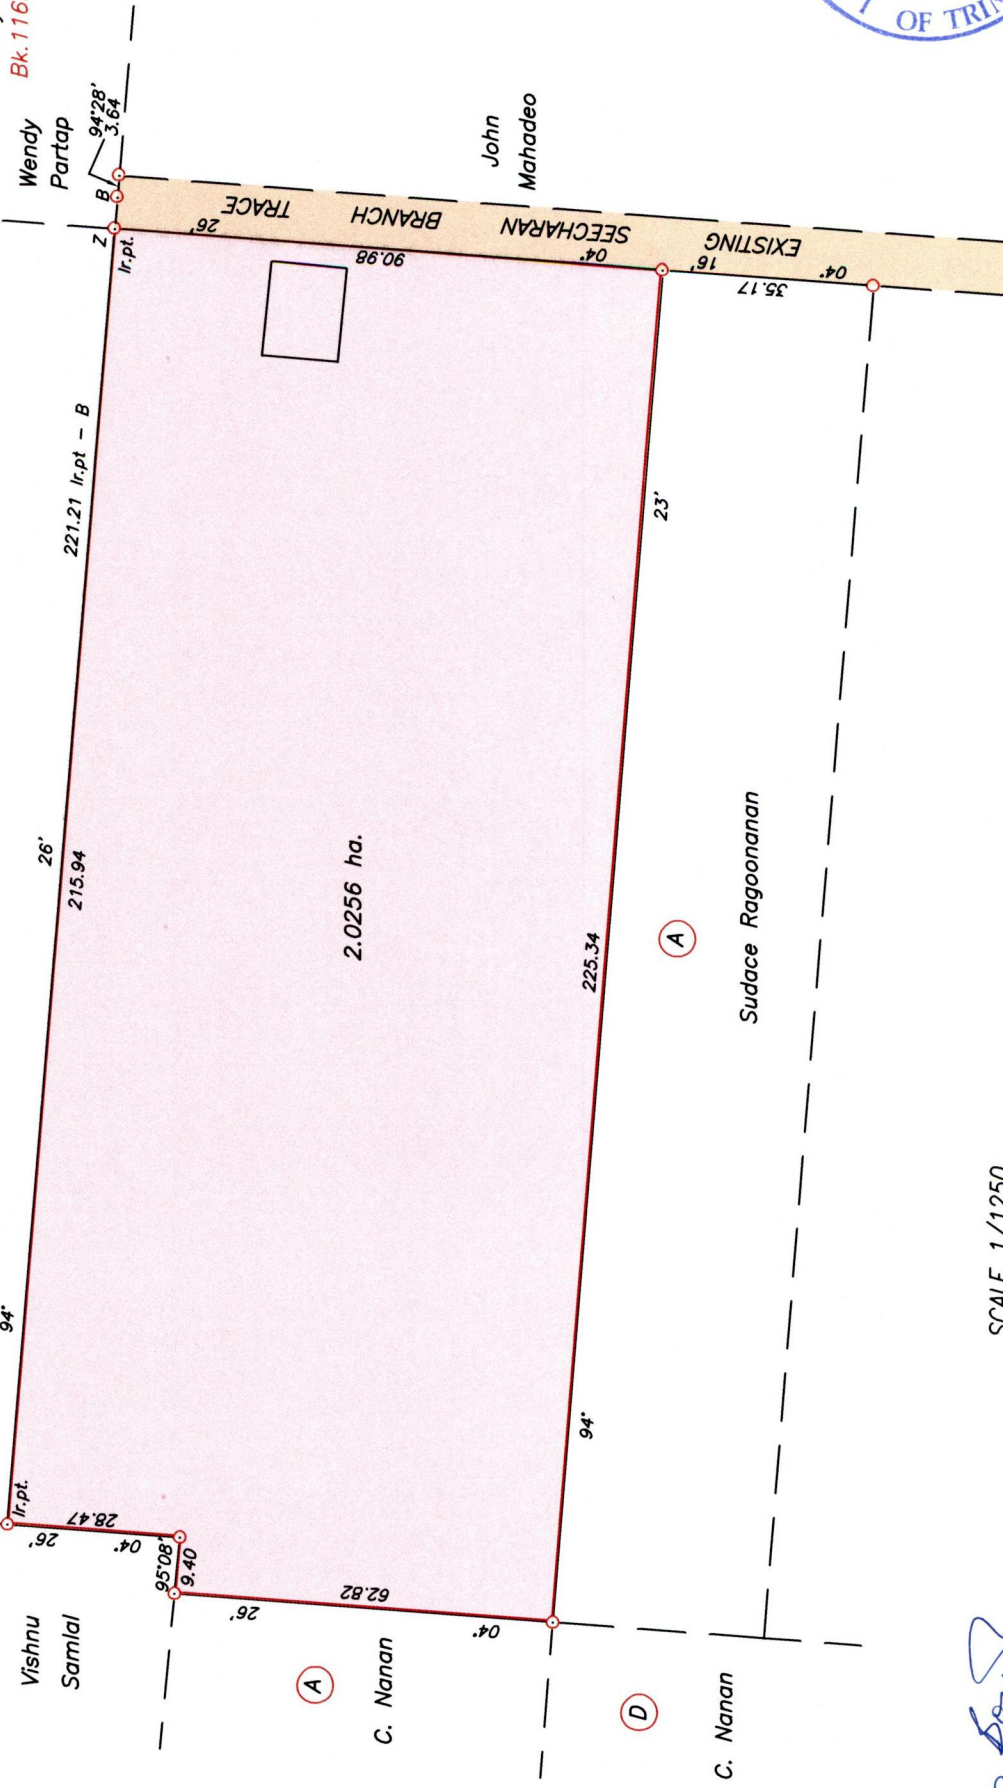

Approved *[Signature]*  
9 Director of Surveys 2010.3.5

Note: To obtain cassini bearings + 18 minutes  
Denotes Iron found except otherwise stated  
Bearings are U.T.M. based on Solar Observations  
Plan of a Parcel of land coloured pink in the Ward of Montserrat  
Containing two point zero two five six hectares  
Surveyed by me, with due authority, on 18th November 2009 for Leroy Hosein  
In accordance with Regulation 25 (1) of the Land Surveyors' Regulations 1998,  
I certify that this plan is correct.

SCALE 1/1250  
Distances are in metres

Co-ordinates obtained by Hand Held G.P.S. (WCS84 U.T.M. Zone 20)  
Point Z  
Accuracy ± 8m  
E 676342m  
N 1153760m

Entered on *[Signature]*  
Checked by *[Signature]*

*[Signature]*  
4/12  
Trinidad & Tobago Land Surveyor

2009

1438

146

