


To be brought under the Provisions of the Real Property Ordinance

Cadastral Sheet B.13.M. 44A Ward of Montserrat 3/a County of Caroni Freeport

PROCESS 107# 80649

674964mE, 1152429mN (U.T.M. 20, WGS 84 (+/-4m) Coordinates obtained from hand held GPS.

Vide Bk. 1224 fol 84 " " 1230 fol 8 " " 1241 fol 46 Reg. Deed No.2999/1939

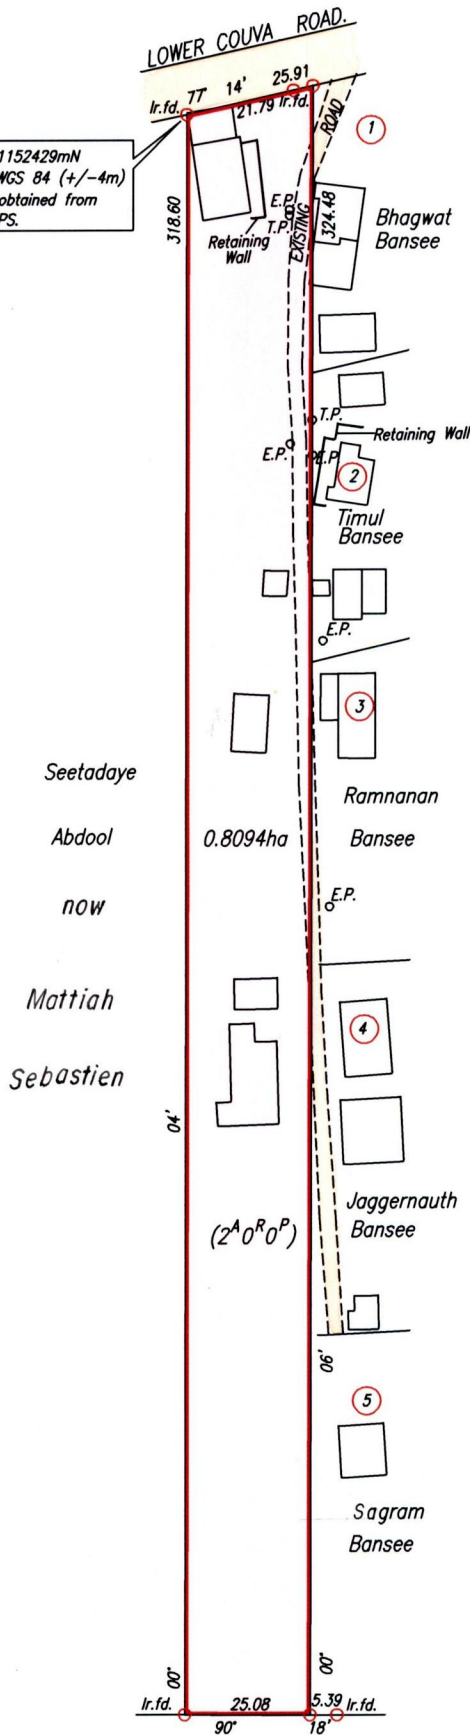

NOTE : T.P. Telephone Pole E.P. Electric Pole

Kouleshur now Nazim Hosein & Ors.

Approved [Signature] Director of Surveys 2010-3-16

SCALE 1:1500 Distances are in Metres ○ Denotes Iron put except otherwise stated.

Bearings are Cassini Grid based on Solar Observations. Plan of a Parcel of land coloured pink in the Ward of Montserrat Containing zero point eight zero nine four hectare.

Surveyed by me, with due authority, 3rd. November, 2008 & 11th. May, 2009 for Meena Sebastien In accordance with Regulation 25(1) of the Land Surveyors' Regulations 1998,

I certify that this plan is correct.

Checked by [Signature] 22/2/10

Entered on..... Trinidad & Tobago Land Surveyor [Signature] 8th August 2009