


1436

156

To be brought under the Provisions of  
the Real Property Ordinance

Process 10# 80667

Ward of Mayaro  
County of Guayaguayare  
Cadastral Sheet (H.10.A) 56.E  
4/d

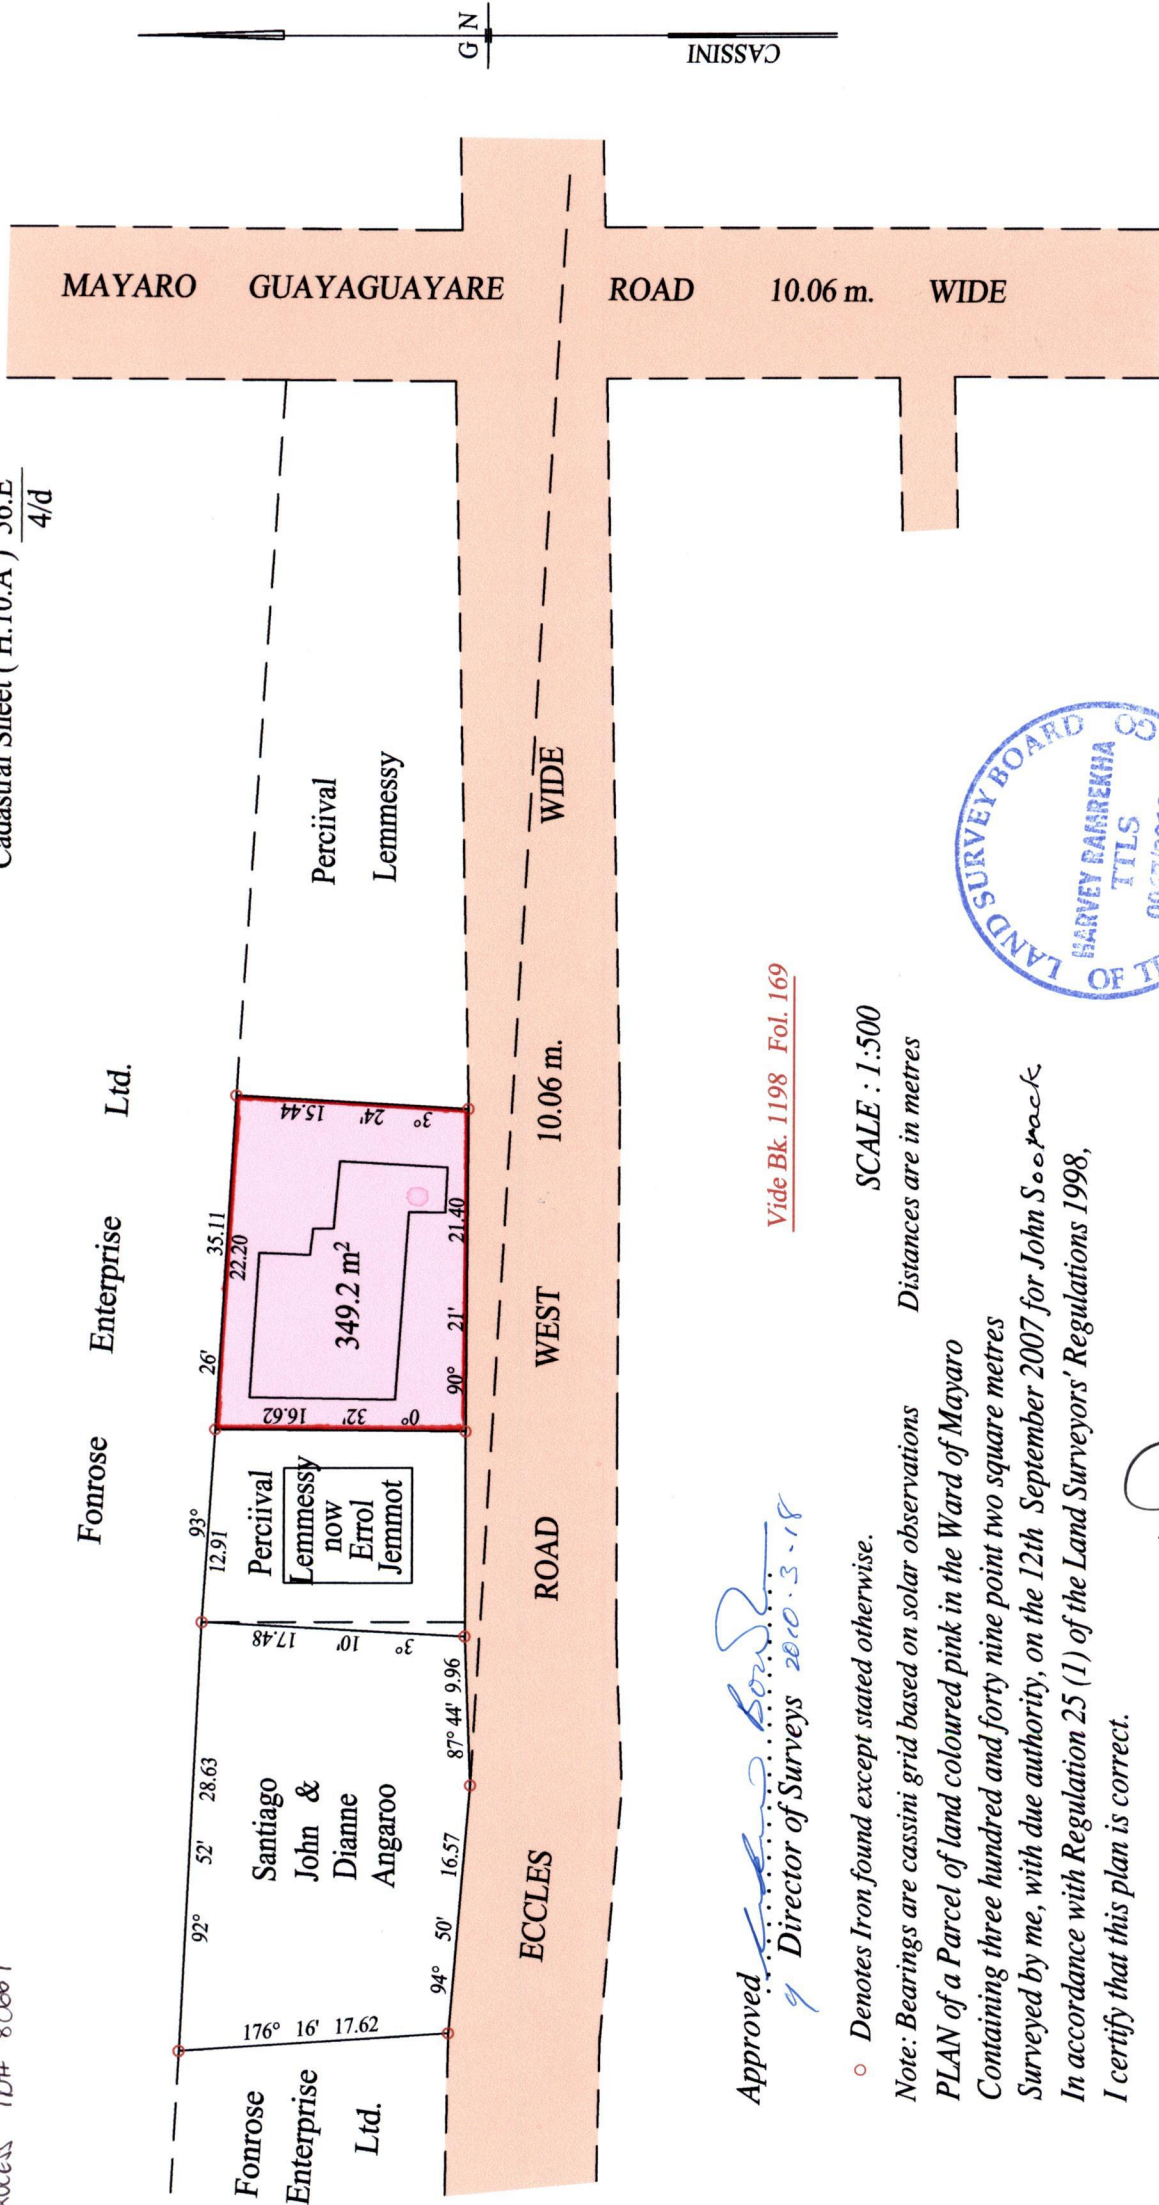

Approved *[Signature]*  
Director of Surveys 2010.3.18

Vide Bk. 1198 Fol. 169

o Denotes Iron found except stated otherwise.  
Note: Bearings are cassini grid based on solar observations  
Distances are in metres  
SCALE : 1:500

PLAN of a Parcel of land coloured pink in the Ward of Mayaro  
Containing three hundred and forty nine point two square metres  
Surveyed by me, with due authority, on the 12th September 2007 for John Soopack  
In accordance with Regulation 25 (1) of the Land Surveyors' Regulations 1998,  
I certify that this plan is correct.

Checked by *[Signature]*  
Trinidad & Tobago Land Surveyor

Entered on ..... 2010

