


To be brought under the Provisions of the
 Real Property Ordinance
 process F# 20308

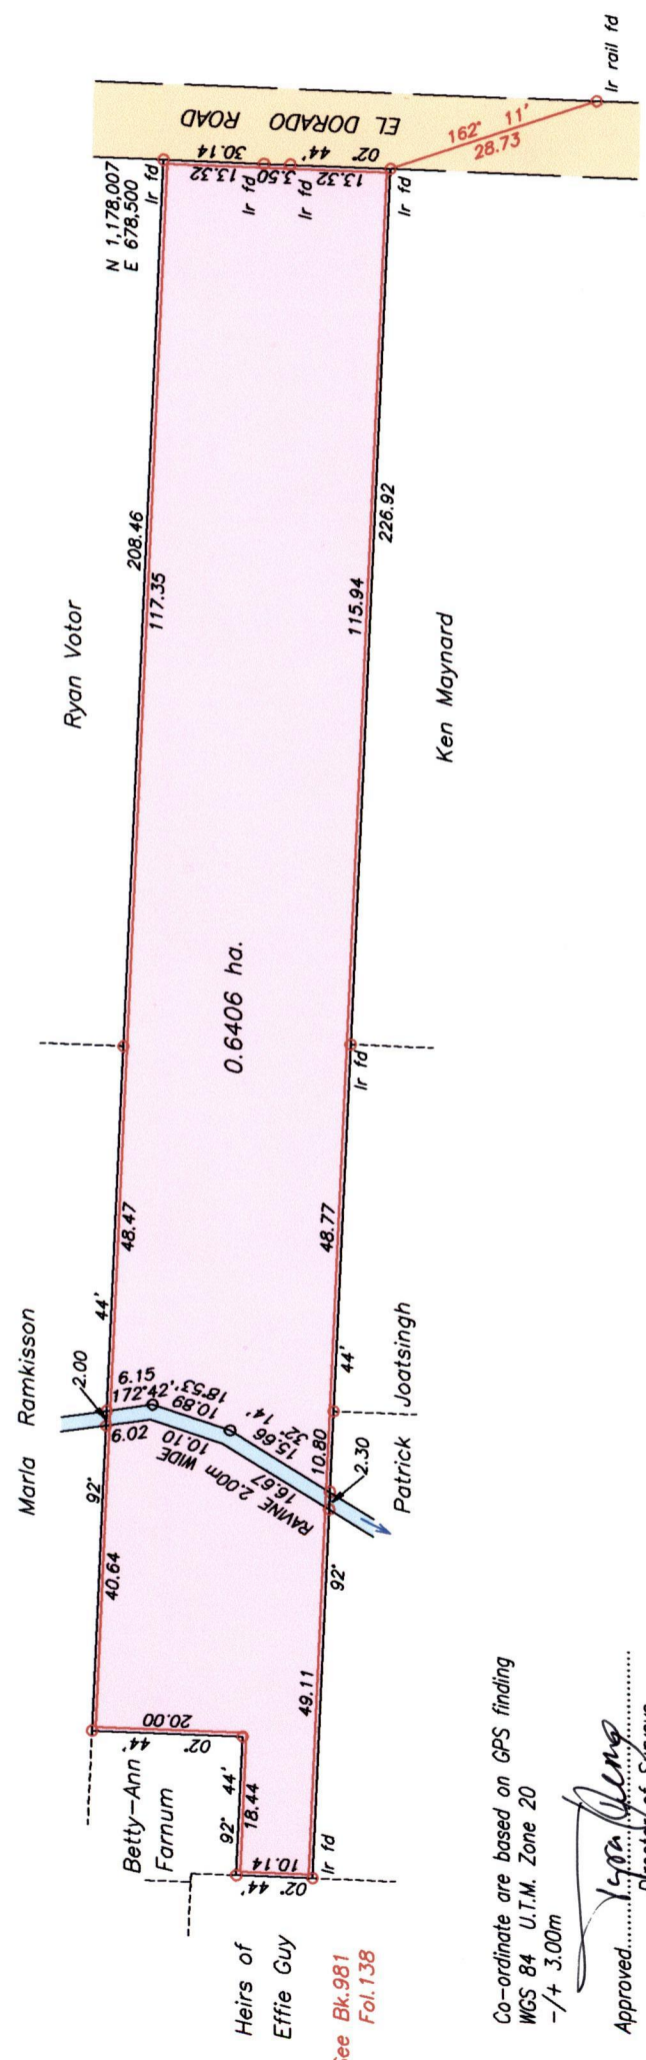

See Bk.981
 Fol.138

Co-ordinate are based on GPS finding
 WGS 84 U.T.M. Zone 20
 +/- 3.00m

Approved: *[Signature]*
 Director of Surveys

○ Denotes Iron put unless otherwise stated

Bearings are Cassini Grid based on Solar Observations

Plan of a Parcel of land coloured pink in the Ward of Tacarigua

Containing zero point six four zero six hectare

Surveyed by me, with due authority in on 19 th March 2008


In accordance with Regulation 25 (1) of the Land Surveyors' Regulations 1998, I certify that this plan is correct.

Checked by: *[Signature]* 11/2/09

[Signature]
 4th July 2008

Entered on.....
 Trinidad and Tobago Land Surveyor.....2008

SCALE 1/1000
 Distances are in metres

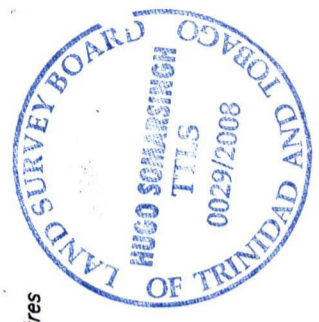

1436

16