


Process ID# 80624

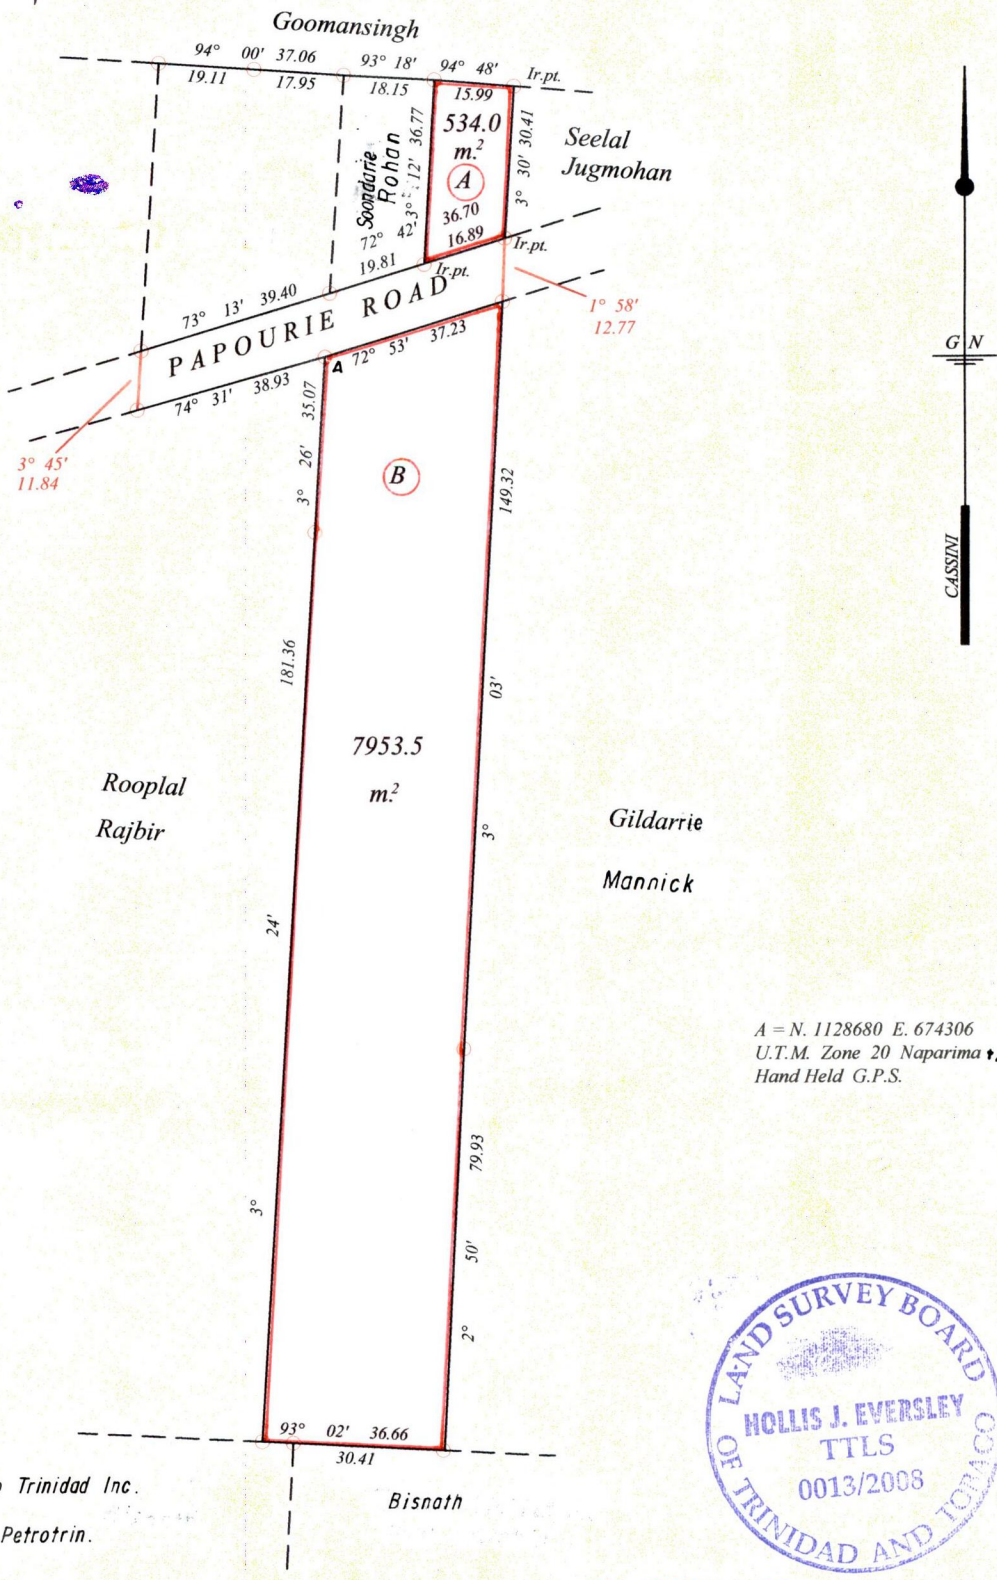

A = N. 1128680 E. 674306
U.T.M. Zone 20 Naparima +/- 5.00m.
Hand Held G.P.S.



Bk. 1070 fol 100
Bk. 1119 fol 86

○ Denotes Iron fd. Except
Otherwise Stated

Approved *[Signature]*
Director of Surveys 2010.3.14

SCALE : 1: 1500

Note: Bearings are cassini grid based on solar observations Distances are in metres
PLAN of 2 Parcels of land coloured pink in the Ward of Naparima
Containing together eight thousand four hundred eighty seven point five sq. metres
Surveyed by me, with due authority, in 25th Oct. 2006 for Harripersad Ragbir
In accordance with Regulation 25 (1) of the Land Surveyors' Regulations 1998,
I certify that this plan is correct.

Checked by *[Signature]* 24/09/2007

[Signature]

Entered on Trinidad & Tobago Land Surveyor *[Signature]* 24th April 2008

“A”

This is the Survey Plan hereto annexed and referred to as marked “A” in the declaration of HARRIPERSAD RAGBIR declared to before me this 6th day /^{of} November, 2008.

Jean Bhola.

Commissioner of Affidavits

JEAN BHOLA
COMMISSIONER OF AFFIDAVITS



1436/162