

U.P.R.N.....

To be brought under the provisions of the REAL PROPERTY ORDINANCE


Plan D.H 14

Cadastral Sheet I.8.N  
Ward of Tobago  
Parish of St. David  
CASTARA


Process # 80637

1436

1688

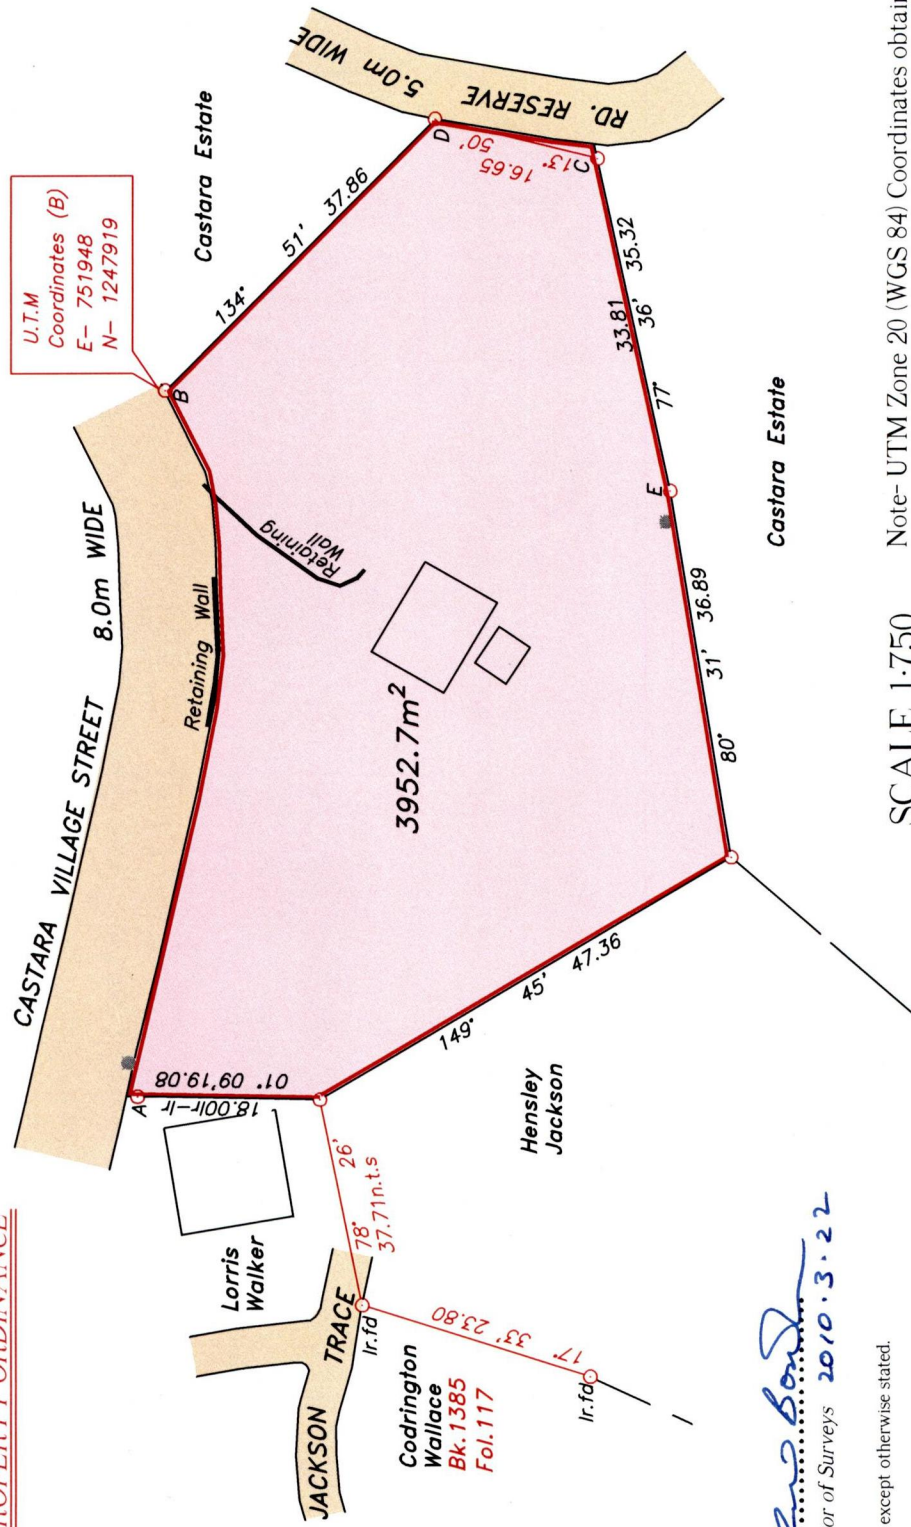

U.T.M  
Coordinates (B)  
E- 751948  
N- 1247919

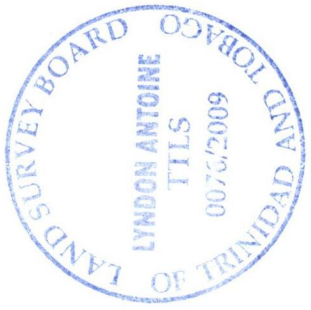

Approved  
*Lyndon Antoine*  
Director of Surveys 2010.3.22

○ Denotes iron put, except otherwise stated.

Bearings are grid based on solar observations

PLAN of a parcel of land coloured pink in the Ward of Tobago

Containing three thousand nine hundred and fifty two point seven square metres.

Surveyed by me, with due authority on 13th November 2009 for Beresford Mc Knight

In accordance with Regulation 25 (1) of the Land Surveyors' Regulations 1998, I certify that this

plan is correct.

Checked by *Lyndon Antoine*

Entered .....

.....  
*Lyndon Antoine*  
24th November 2009.  
Trinidad & Tobago Land Surveyor.....

SCALE 1:750  
Distances are in metres + 9.00m

Note- UTM Zone 20 (WGS 84) Coordinates obtained from hand held GPS receiver

■ Power pole

LEGEND

LINE	AZIMUTH	DISTANCE
A-B	92° 12'	70.10
E-Power pole	277° 01'	3.08
A-Power pole	75° 40'	3.48

B	70.10
	62.16
	59.26
	55.34
	51.05
	44.63
	39.88
	30.60
	22.16
	13.68
	5.92
	4.63
A	0.00
	0.27
	1.08
	181°09'

D	16.65
	10.87
	4.74
	0.00
C	
	0.42
	0.88
	1.51
	77°36'
	13° 50'

RD. RESERVE

U.T.M  
G N

CASTARA VILLAGE STR.