

1436



172

Process ID# 80644

U.P.R.N.....

To be brought under the provisions of the REAL PROPERTY ORDINANCE

Cadastral Sheet I.17.D-2G/2/b
Ward of Tobago
Parish of St. George
MASON HALL

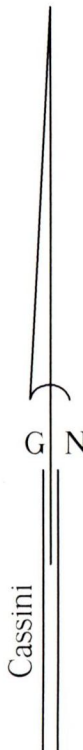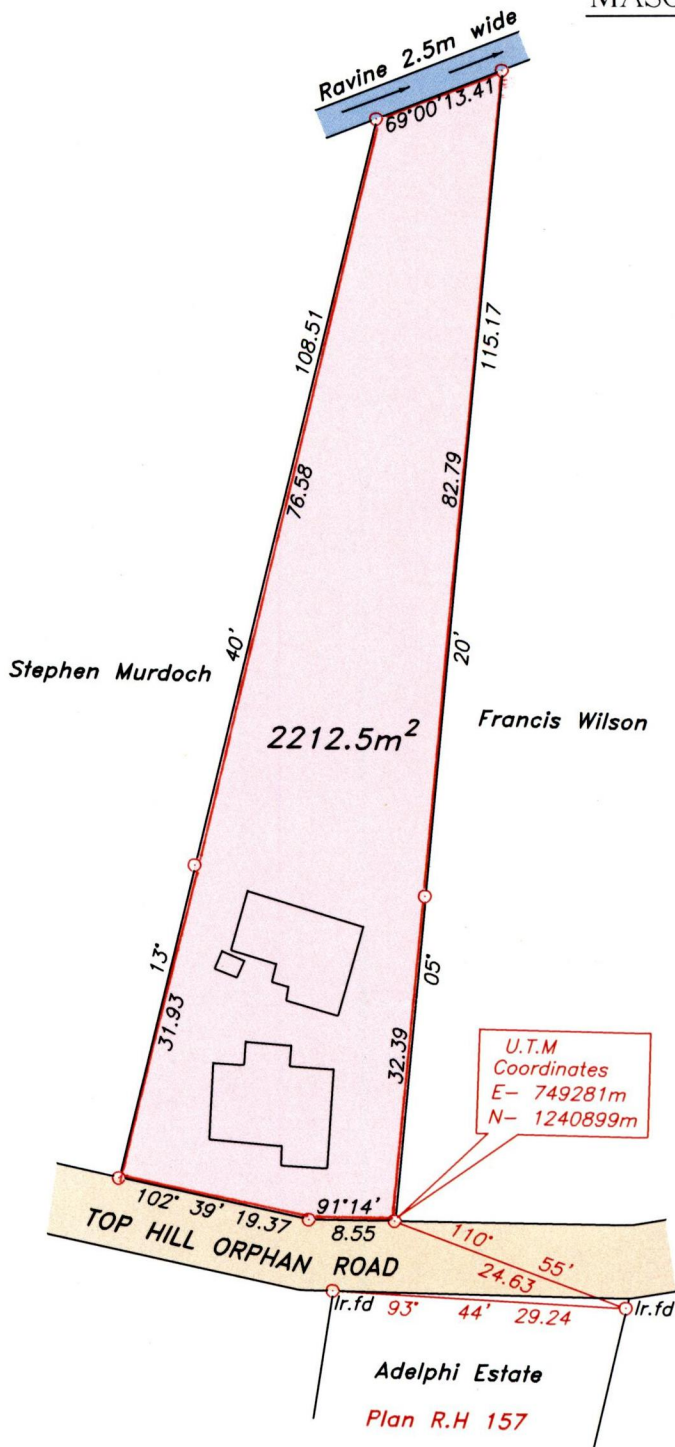

Approved *[Signature]*
 Director of Surveys 2010.3.24

Note- UTM Zone 20 (WGS 84) Coordinates obtained from hand held GPS receiver
 ± 12.00m

○ Denotes iron put, except otherwise stated.

SCALE 1:750

Bearings are grid based on solar observations

Distances are in metres

PLAN of a parcel of land coloured pink in the Ward of Tobago
 Containing two thousand two hundred and twelve point five square metres.
 Surveyed by me, with due authority on 11th September 2007 for Esther Wilson-Williams & Wilbert Harold Wilson

In accordance with Regulation 25 (1) of the Land Surveyors' Regulations 1998, I certify that this plan is correct.

Checked by *[Signature]* 15/3/10
 Entered *[Signature]* 26-5-2014

[Signature]
 28th October 2009.

Trinidad & Tobago Land Surveyor.....2009.