

Process ID# 80650

1436


175

Cadastral Sheet I. 12 K.  
Ward of Tobago  
Parish of St. David

U.P.R.N No.....

To be brought under the provisions of the  
Real Property Ordinance

now or formerly  
R. Henry

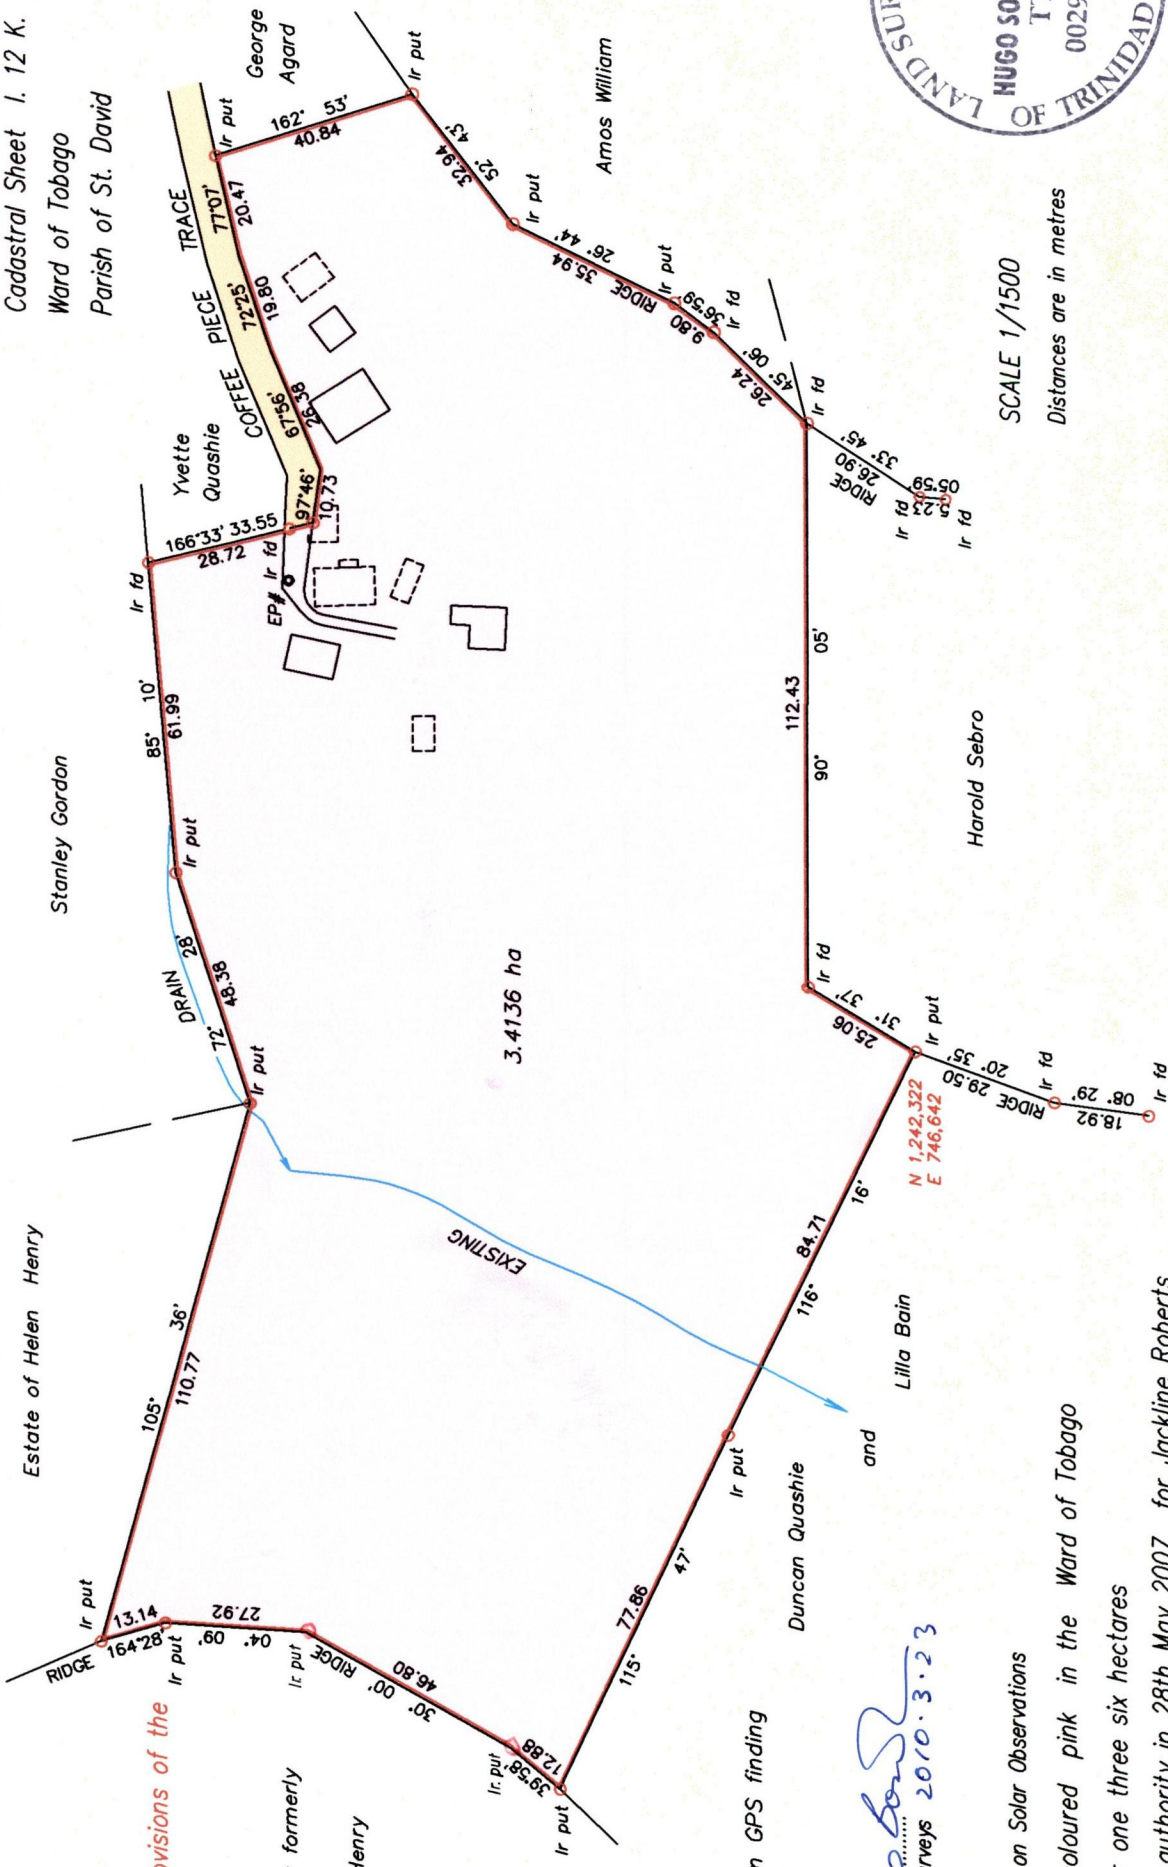

SCALE 1/1500  
Distances are in metres

Co-ordinate are based on GPS finding  
WGS 84 U.T.M. Zone 20  
-/+ 3.00m

Approved by.....  
4 Director of Surveys 2010.3.23

Bearings are U.T.M. Grid based on Solar Observations

Plan of a Parcel of land coloured pink in the Ward of Tobago  
Containing three point four one three six hectares

Surveyed by me, with due authority in 28th May 2007 for Jackie Roberts

In accordance with Regulation 25 (1) of the Land Surveyors' Regulations 1998, I certify that this plan is correct.

Checked by.....

*Hug Somarsingh*  
Trinidad and Tobago Land Surveyor.....2009

Entered on.....

: A:

This is the Survey Plan and referred to marked 'A' in the

Declaration of Jackline Robert Declared to before

me this      day of      2009

Commissioner of Affidavit



1436/175