




Cadastral Sheet G.7.M. 63A
3/b
Ward of Siparia
County of St. Patrick.
Siparia

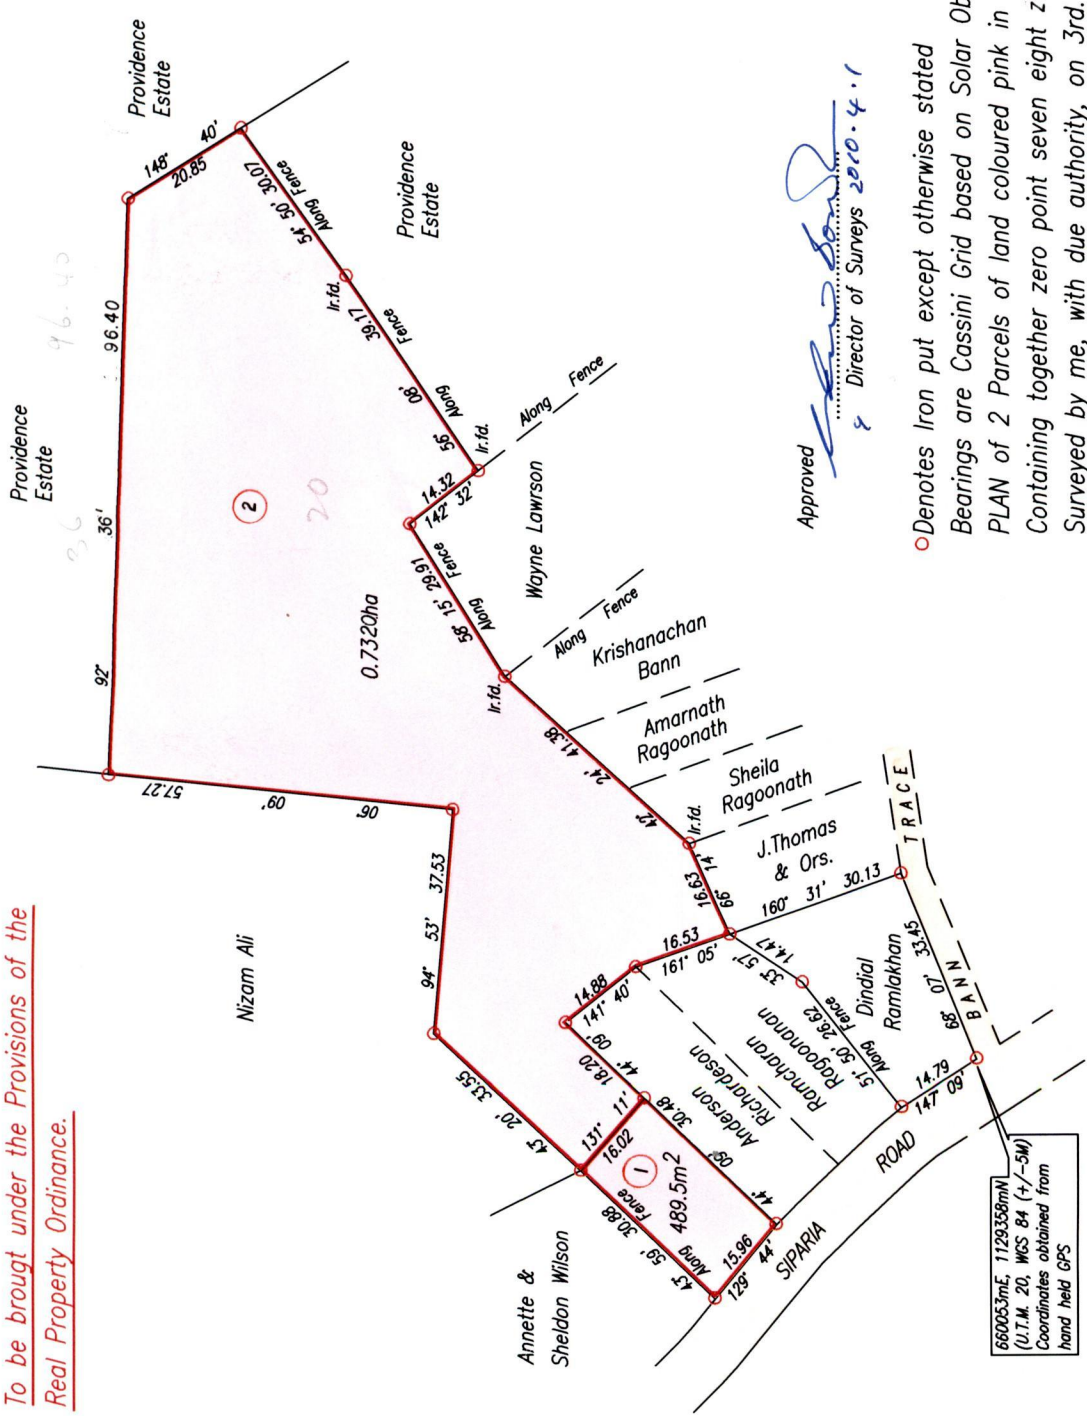

Approved
[Signature]
Director of Surveys 2010.4.1

SCALE 1:1250
Distances are in metres

○ Denotes Iron put except otherwise stated
Bearings are Cassini Grid based on Solar Observations
PLAN of 2 Parcels of land coloured pink in the Ward of Siparia
Containing together zero point seven eight zero nine hectare.
Surveyed by me, with due authority, on 3rd. November, 2007 & 14th. May, 2008 for Dindial Ramlakhan
In accordance with Regulation 25 (1) of the Land Surveyors' Regulations 1998,
I certify that this plan is correct.

[Signature]
18 June 2009

Checked by.....
[Signature]

Entered on..... Trinidad & Tobago Land Surveyor. 2009.

Process ID# 80680

To be brought under the Provisions of the
Real Property Ordinance.