


1436

1837

Process ID#80688

Cadastral Sheet I.17.E. 1C
Ward of Tobago 4/c
Parish of St. David

To be brought under the Provisions of the
Real Property Ordinance

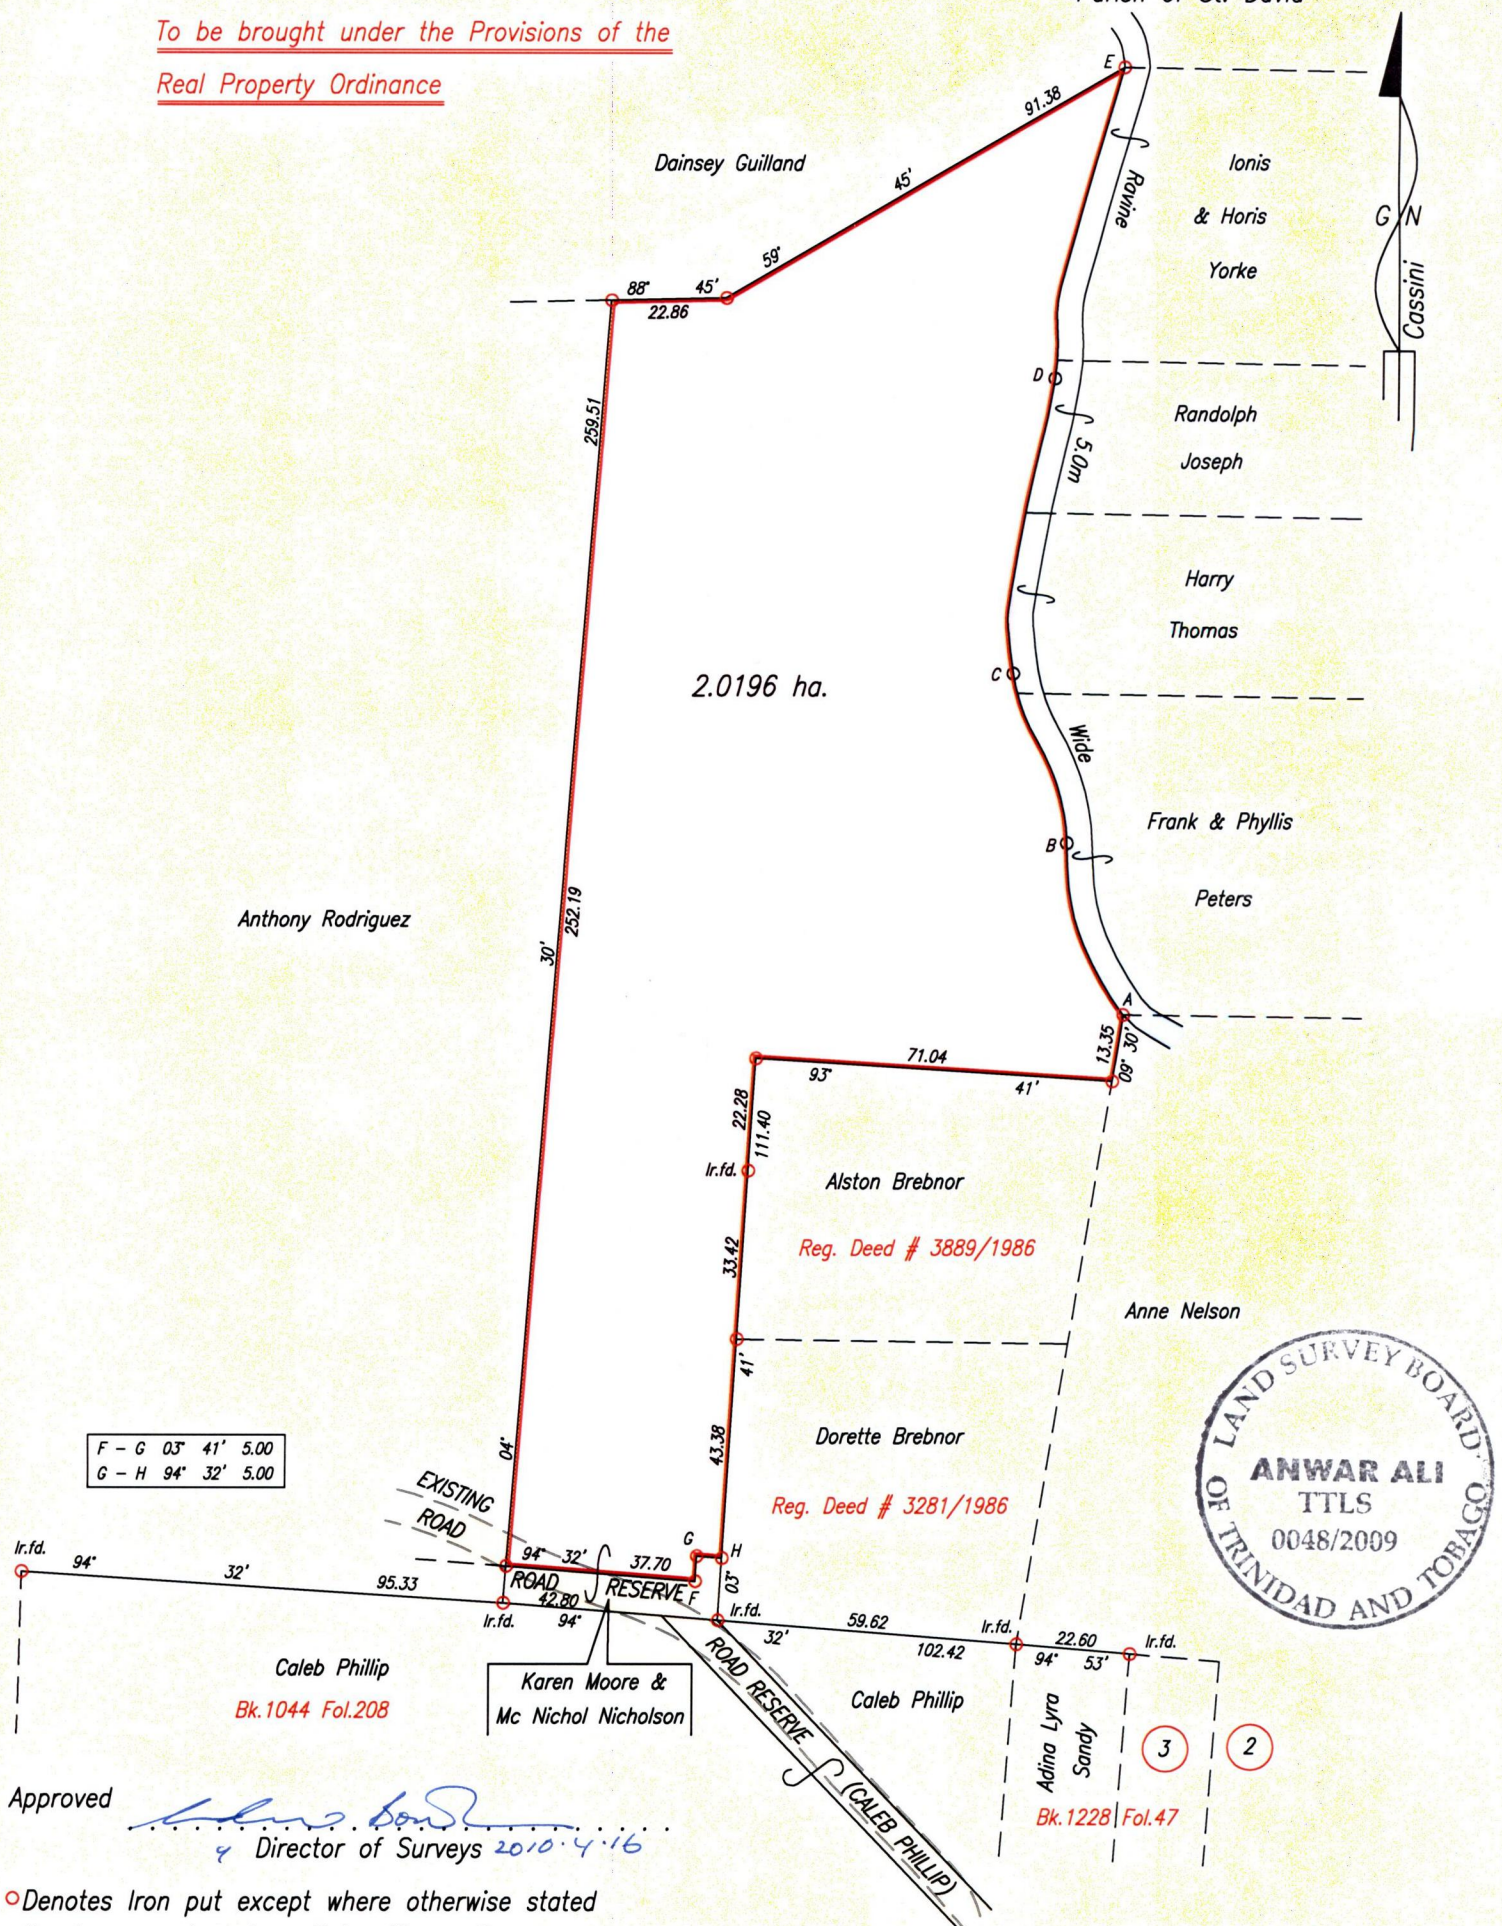

F - G	03° 41'	5.00
G - H	94° 32'	5.00

Approved *[Signature]*
Director of Surveys 2010.4.16

○ Denotes Iron put except where otherwise stated
Bearings are based on Solar Observations
PLAN of a Parcel of land coloured pink in the Ward of Tobago
Containing two point zero one nine six hectares
Surveyed by me, with due authority, on 6th December 1997 and February 2007
for Karen Moore & Mc Nichol Nicholson
In accordance with Regulation 25 (1) of the Land Surveyors' Regulations 1998,
I certify that this plan is correct.
Checked by. *[Signature]* 20/11/09

SCALE 1:1500
Distances are in metres

