


1436

1888

Process ID# 80689

To be brought under the Provisions of the Real Property Ordinance

Ward of Savana Grande
County of Victoria
Cadastral Sheet (G.10.E) 64.B.
Fifth Company Village, 1/b
Princes Town.

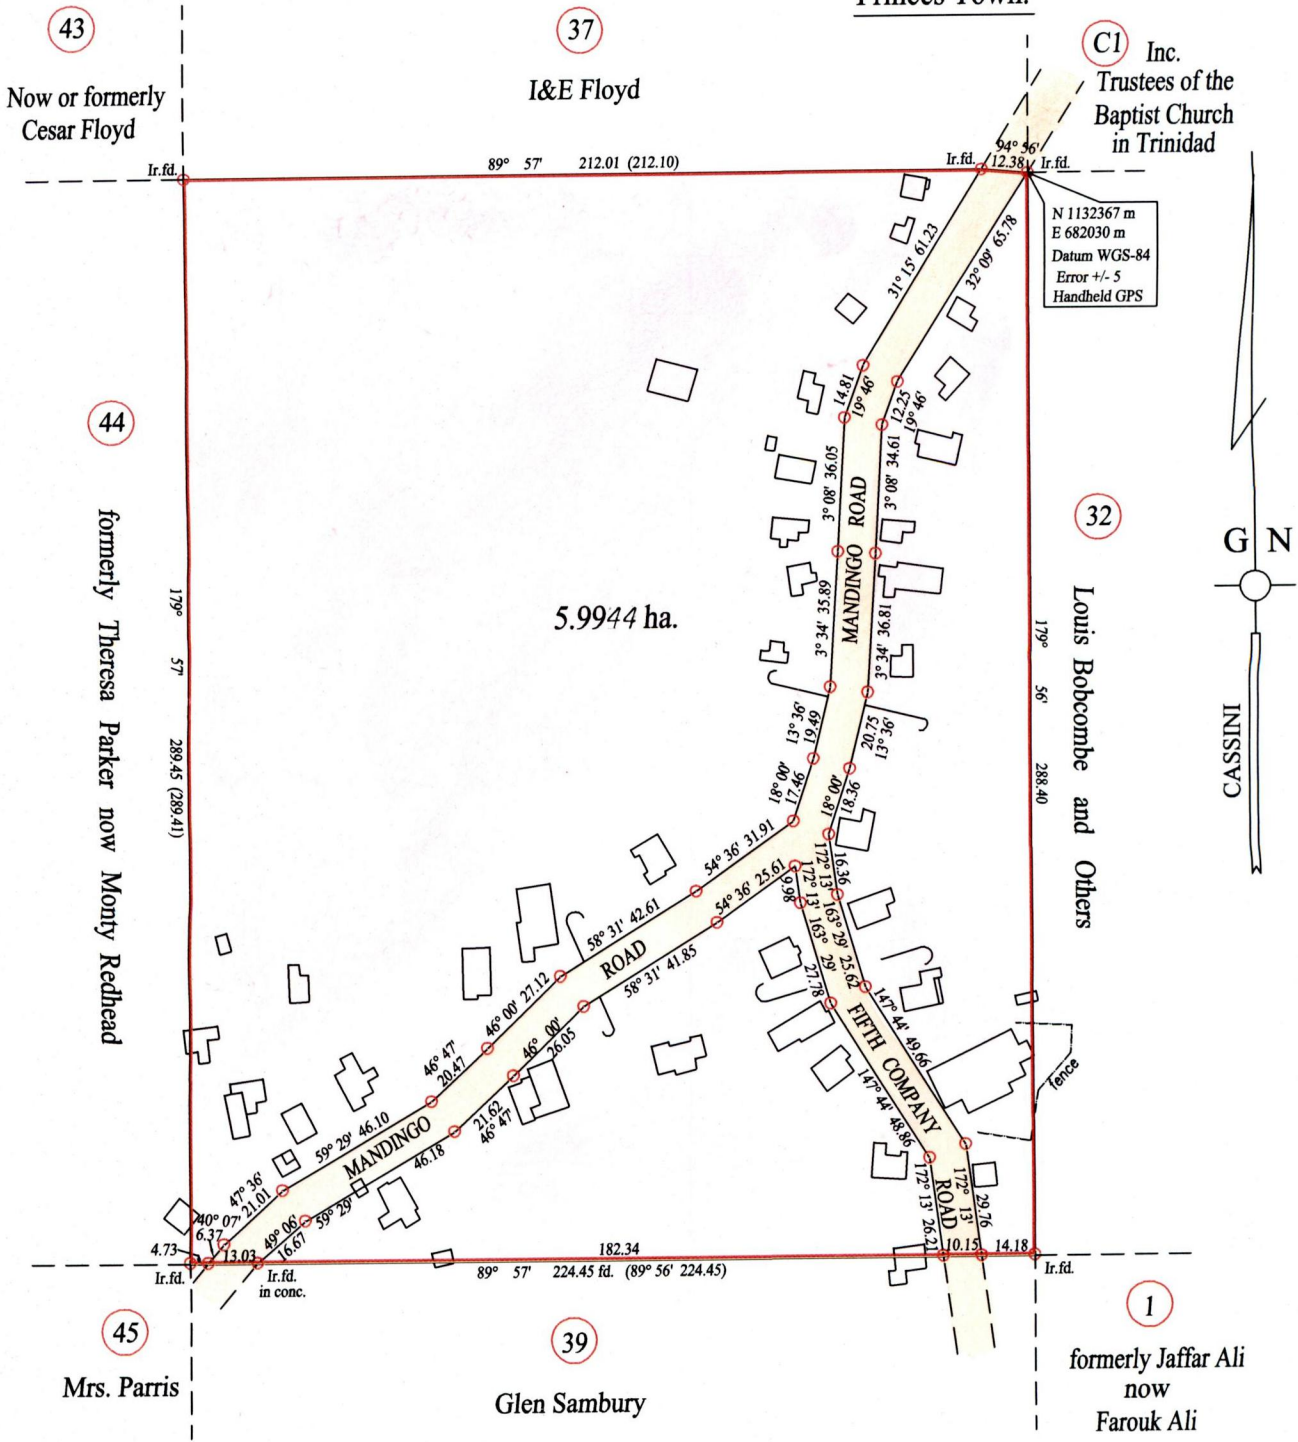

Vide Plan F.A.114
Vide Bk. 1186 fol.21
Vide Survey by L.A. Roopchand dated 19/04/02
Vide Survey by Kelvin Ramdass dated 02/12/04

Approved [Signature]
Director of Surveys 2010.4.21

Denotes Iron put except stated otherwise.

SCALE : 1:2000

Note: Bearings are cassini grid based on solar observations Distances are in metres

PLAN of a Parcel of land coloured pink in the Ward of Moruga
Containing five point nine nine four four hectares.

Surveyed by me, with due authority, on 10th. & 24th. January 2008 for Hayden Brown
In accordance with Regulation 25 (1) of the Land Surveyors' Regulations 1998,
I certify that this plan is correct.

Checked by [Signature]
Entered on ... Trinidad & Tobago Land Surveyor 10th January 2010

