


Process ID# 80692

To be brought under the Provisions of the Real Property Ordinance

Reg. Deed No. 7192/1943

Ward of Savana Grande
County of Victoria
Cadastral Sheet (G.4.K) 54.D.
2/c

John Gordon

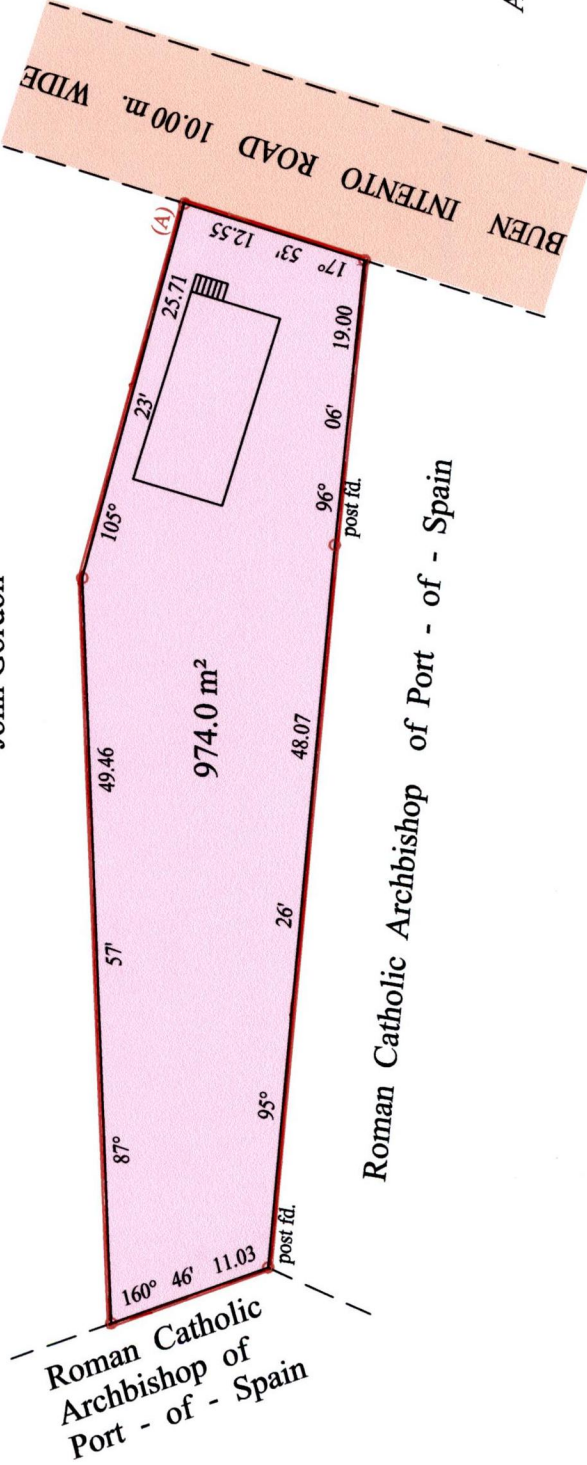

At Station (A)
E 0677988
N 1136290
Reading taken with
Handheld G.P.S.
Garmin 76S
U.T.M. Zone 20
Naparima
± 5m

1436

190



Approved *[Signature]*
Director of Surveys 2010.4.30

Vide Bk.658 fol.177

SCALE : 1:500

Denotes Iron put except stated otherwise.

Note: Bearings are cassini grid based on solar observations Distances are in metres
PLAN of a Parcel of land coloured pink in the Ward of Savana Grande
Containing nine hundred and seventy four point zero square metres
Surveyed by me, with due authority, on the 8th December 2009 for Sylvia Mahabir
In accordance with Regulation 25 (1) of the Land Surveyors' Regulations 1998,
I certify that this plan is correct.

Checked by *[Signature]*
28/4/10

Entered on Trinidad & Tobago Land Surveyor 16.04.2010