

Process IP# 80698

To be brought under the Provisions of the Real Property Ordinance


Ward of Pointe a Pierre

County of Victoria

Cadastral Sheet D.22.L. 53C
2/d, 4/b

U.P.I.N. No.:

Shiam Ali

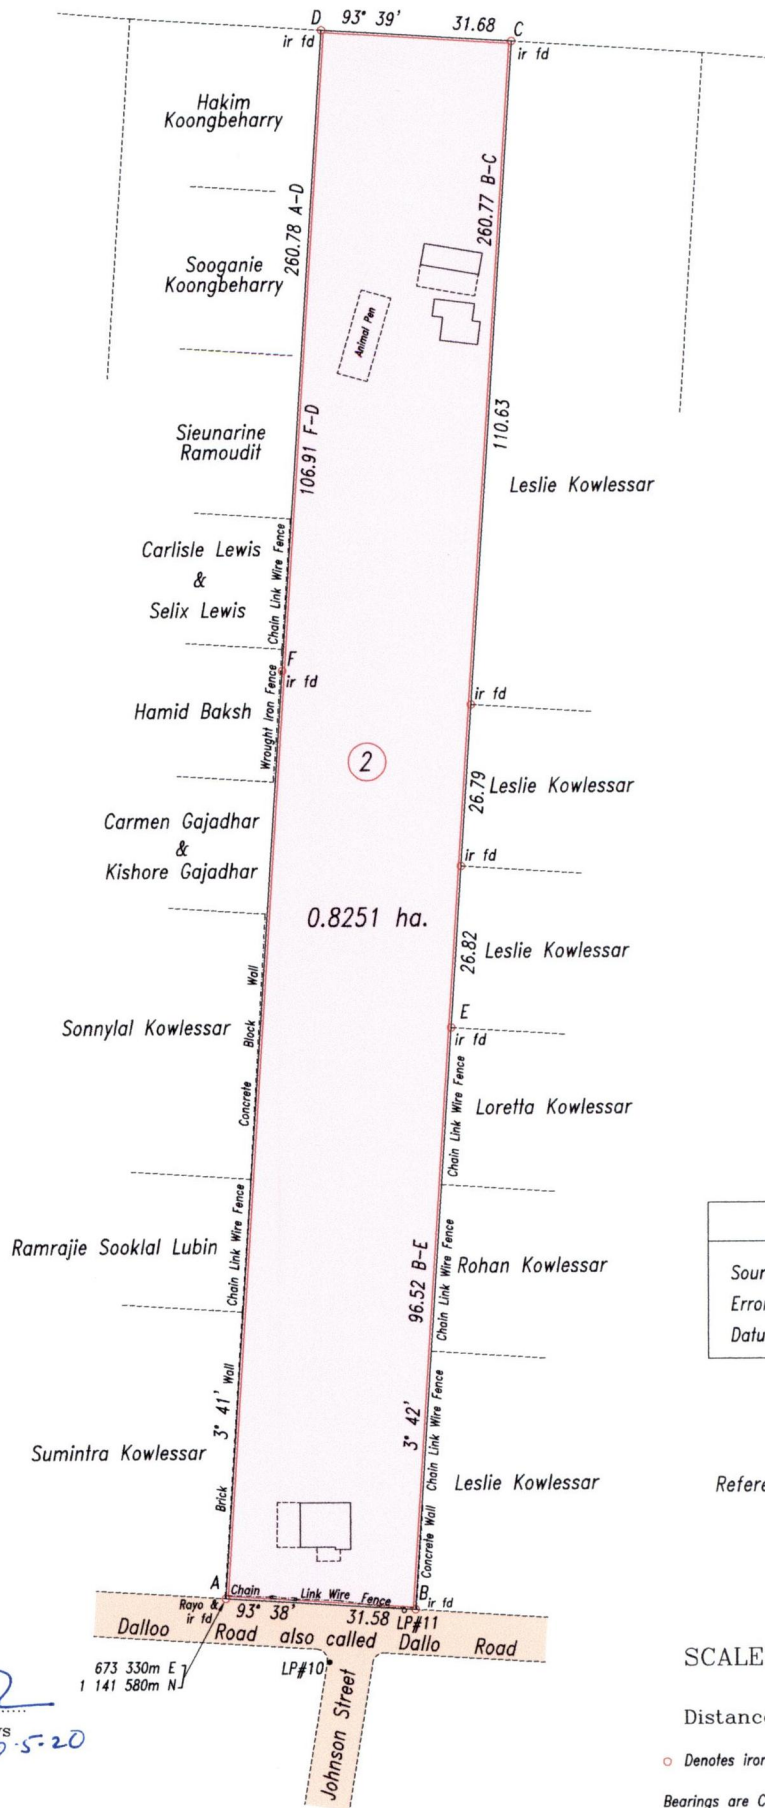

Coordinate Information
Source: GPS (Hand Held)
Error Statement: +/- 5m
Datum: Naparima, UTM (Zone 20)

Reference: Bk.1057 Fol.35

SCALE 1: 1250


Distances are in metres

○ Denotes iron put except otherwise stated

Bearings are Cassini Grid based on Solar Observations

Approved 
 Director of Surveys
 20/05/20

PLAN of a parcel of land coloured pink in the Ward of Pointe a Pierre
 Containing zero point eight two five one hectare
 Surveyed by me, with due authority, on September 18th, 2009 for Prematie Ragoonanan also called Prematie Ragoonan
 also called Prematie Harripersad, and Pooran Ragoonanan
 In accordance with Regulation 25(1) of the Land Surveyors' Regulations 1998, I certify that this plan is correct.

Checked by 
 Entered on


 Trinidad & Tobago Land Surveyor 30/9/2009

