


Process ID# 80708
To be brought under the Provisions
of the Real Property Ordinance
Reg. Deed No. 2532 of 1952

Ward of Montserrat
County of Caroni
Cadastral Sheet (D.18.A) 43.C.
4/b

(STATE)

Preysal Burial Ground

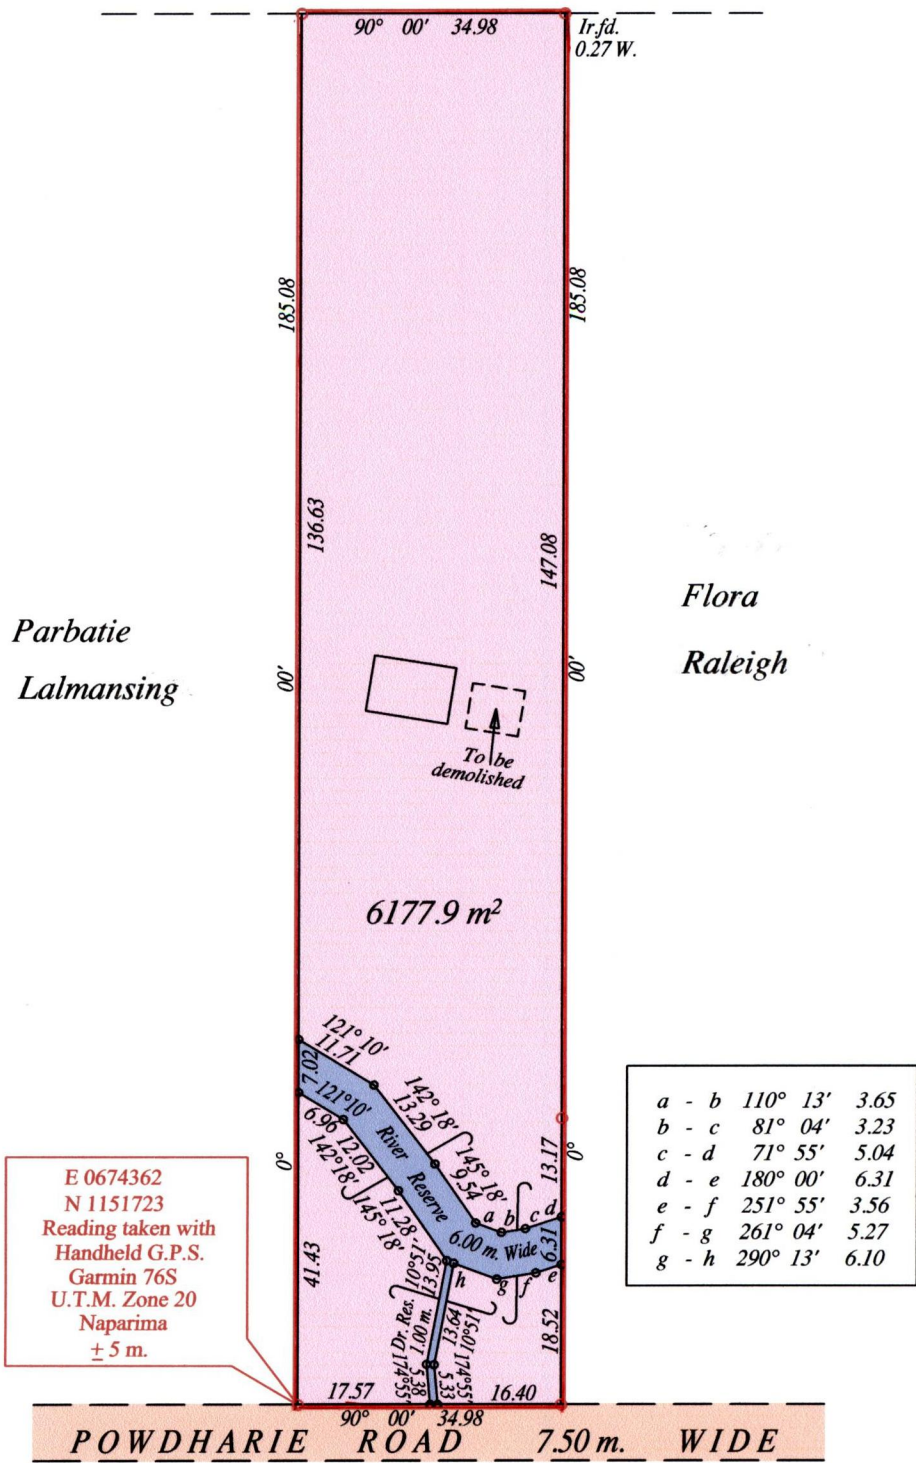

Approved *[Signature]*
Director of Surveys 2010-5-21

Vide Bk. 243 fol. 75
Vide Bk. 1107 fol. 9
Vide Bk. 1107 fol. 221
Vide Bk. 1250 fol. 45

o Denotes No Marks
o Denotes Iron found except stated otherwise.
Note: Bearings are cassini grid based on solar observations Distances are in metres

PLAN of a Parcel of land coloured pink in the Ward of Montserrat
Containing six thousand one hundred and seventy seven point nine square metres
Surveyed by me, with due authority, on the 8th September 2009 for Daniel Tickorie
In accordance with Regulation 25 (1) of the Land Surveyors' Regulations 1998,
I certify that this plan is correct.

Checked by *[Signature]*

Entered on Trinidad & Tobago Land Surveyor 16-09 2010