

PROCESS ID# 80314

Ward of Pointe-a-Pierre

County of Victoria


20

Vide

Bk. 1116 Fol. 104

Bk. 1186 Fol. 189

Bk. 1210 Fol. 168

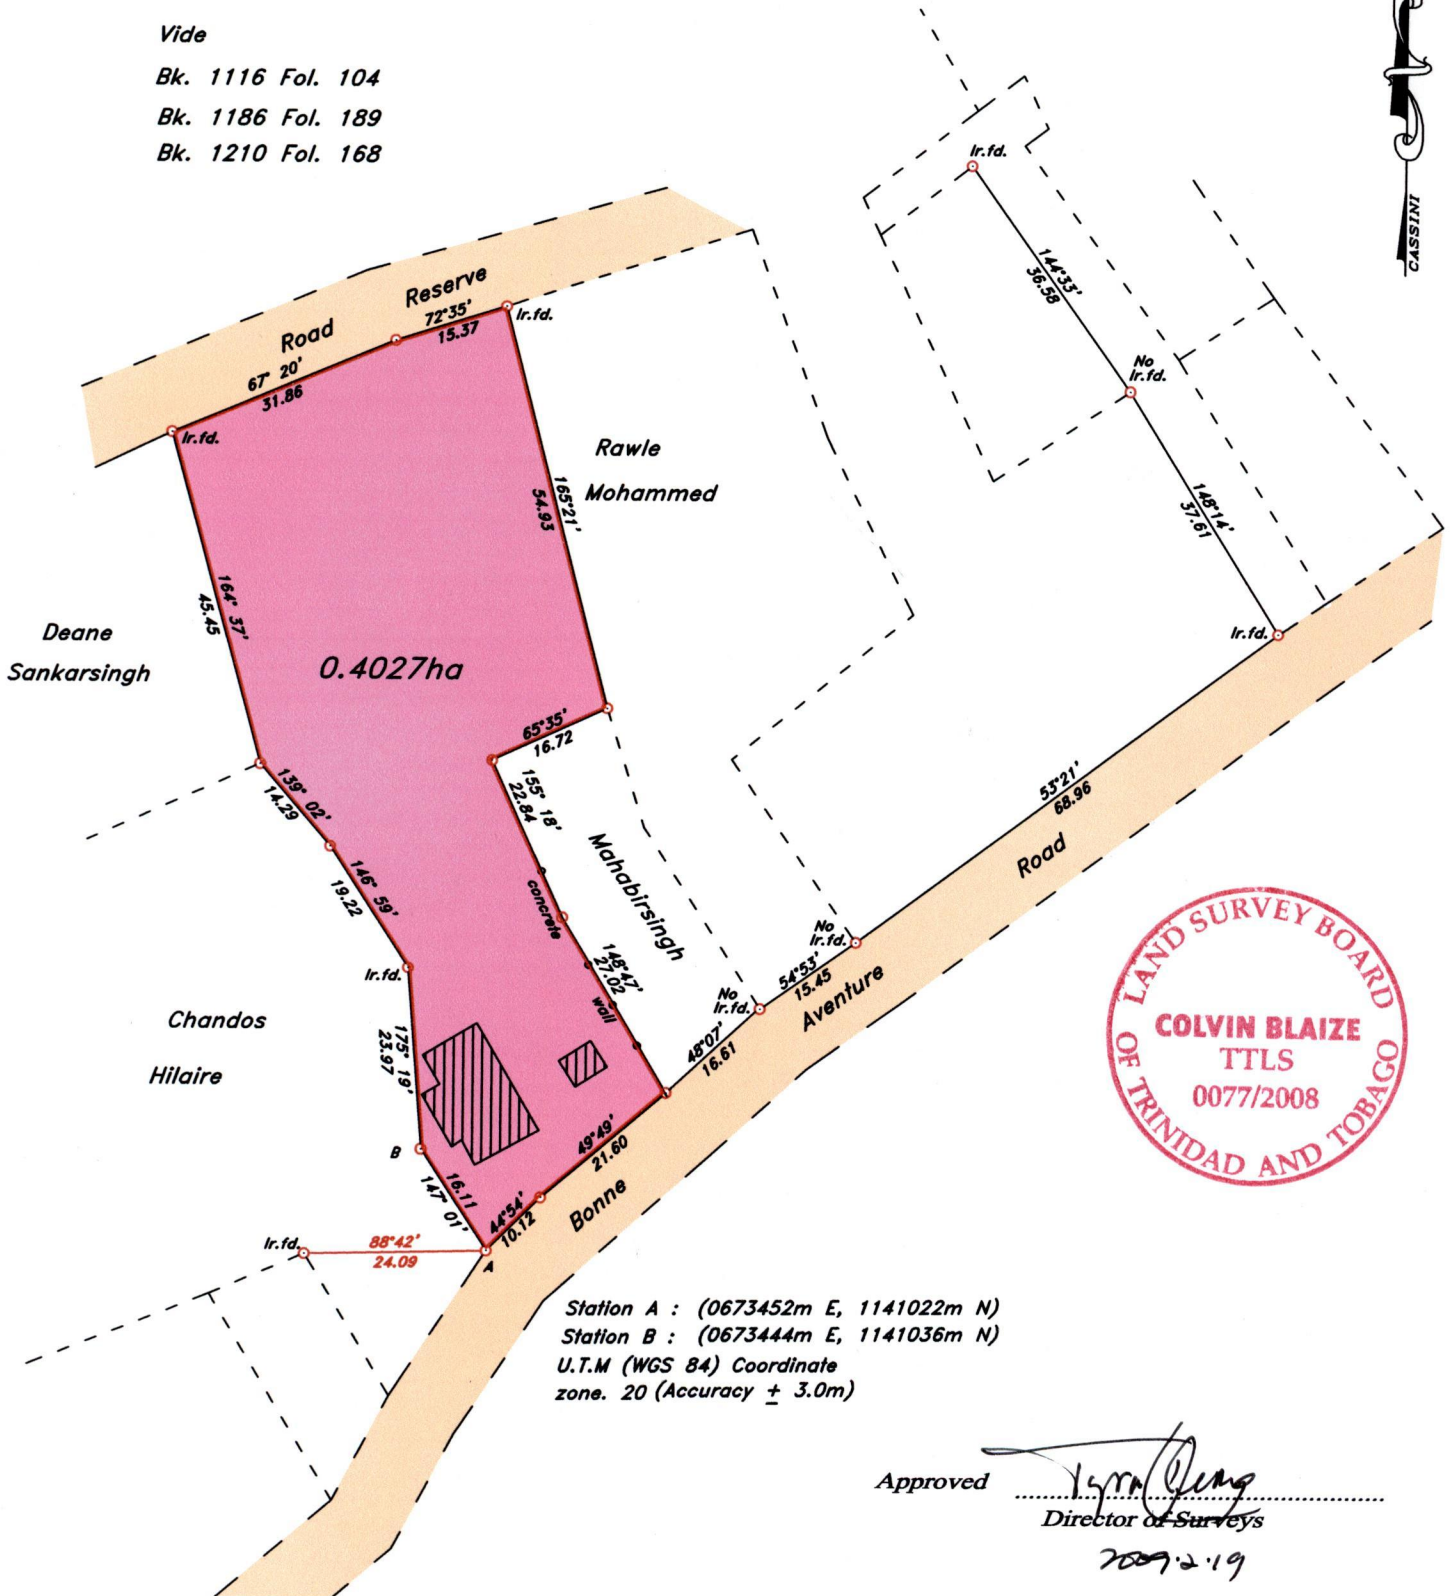

o Denotes Iron Put unless otherwise stated.

Bearings are Cassini Grid, based on Solar Observations.

SCALE 1 : 1000

Distances are in metres.

PLAN of a Parcel of land coloured pink in the Ward of Pointe-a-Pierre

Containing Zero Point Four Zero Two Seven Hectares.

Surveyed by me, with due authority on the 16th June 2005 for PATRICIA HILLS

In accordance with Regulation 25 (1) of the Land Surveyors' Regulations 1998, I certify
that this plan is correct.

Checked by Alida 2/10/08

Entered on

Edwin Blaise
Trinidad and Tobago Land Surveyor

17th January.....2008.