

Process ID# 80760

1436

204


Cadastral Sheet 34A (D.3.O.)
2/b

Ward of Chaguanas

U.P.R.N. No.

County of Caroni

To Be Brought Under The Provisions Of The Real Property Ordinance

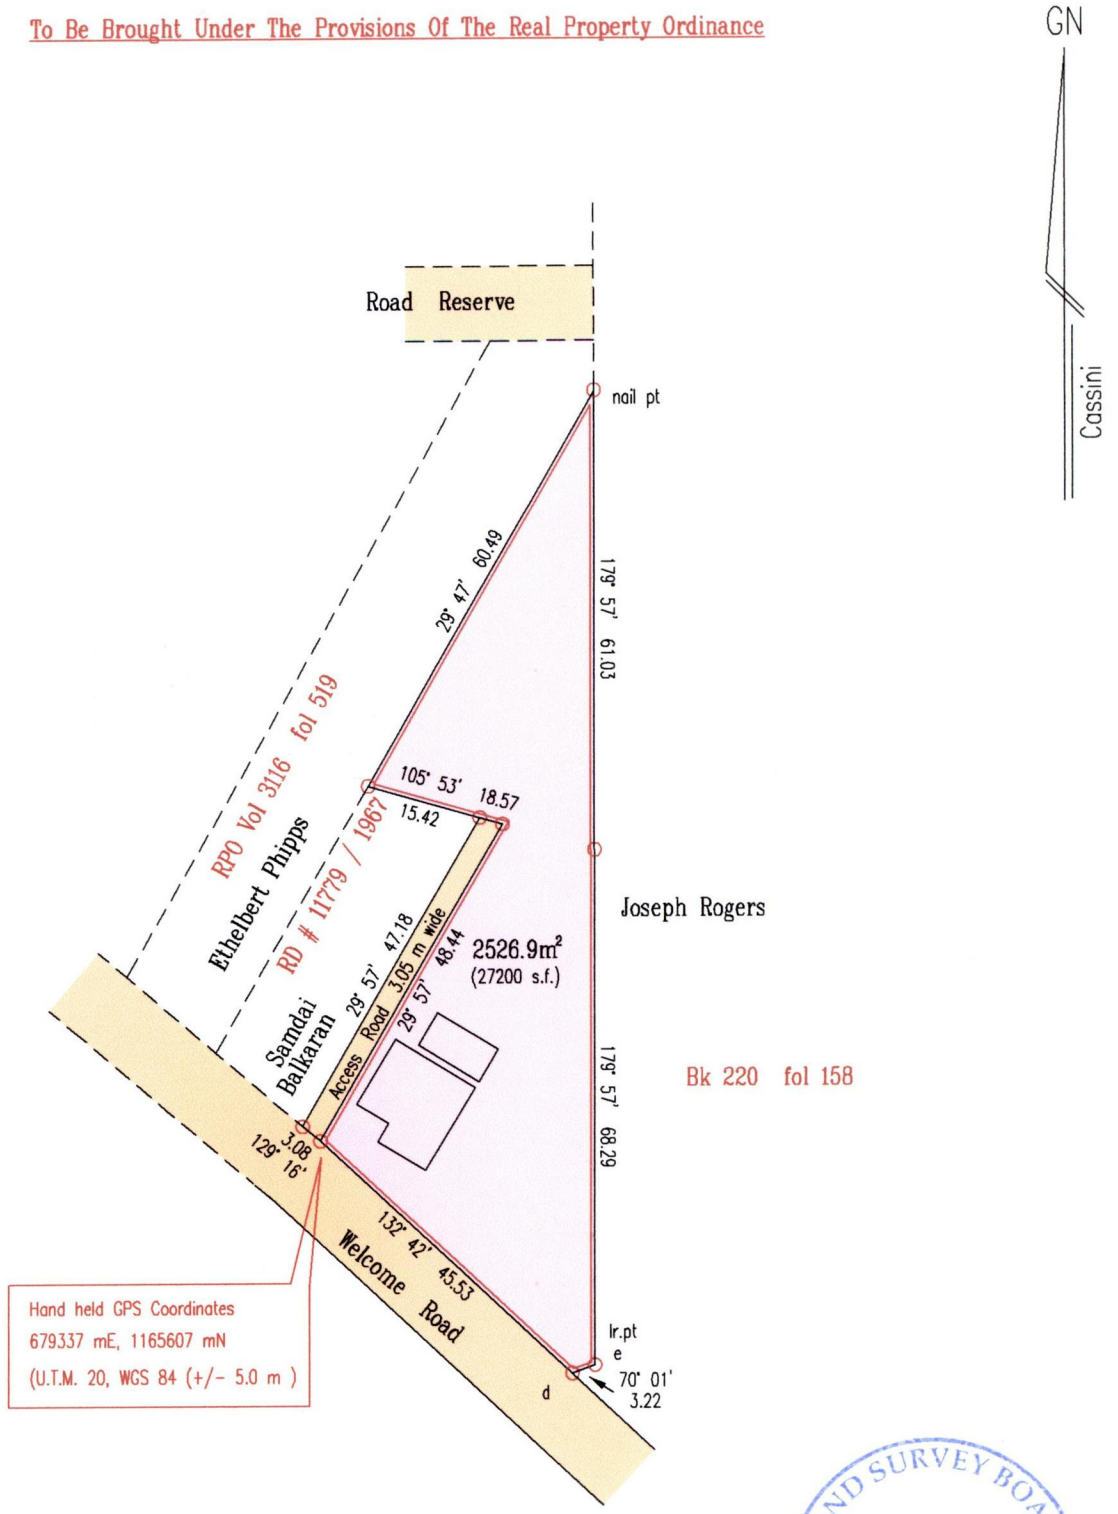

Approved *[Signature]*
Director of Surveys 2010.5.27



Bearings are Cassini Grid based on Solar Obs.

SCALE 1:1000

○ Denotes Iron Found unless otherwise stated

Distances are in Metres

Plan of a Parcel of land coloured pink in the Ward of Chaguanas
Containing two thousand five hundred and twenty six point nine square metres
Surveyed by me, with due authority, in 11th July 2008 for Molly Paltoo

In accordance with Regulation 25(1) of the Land Surveyors' Regulations 1998, I certify that this plan is correct.

Checked by *[Signature]* 24/5/10

[Signature] Indar Ragoo

Entered on

Trinidad & Tobago Land Surveyor 4/9/2008