

Process ID#8074


Cadastral Sheet 24B, B.24.A
1/d

U.P.R.N. No.

TO BE BROUGHT UNDER THE PROVISIONS OF THE REAL PROPERTY ORDINANCE

Ward of Tacarigua

County of St. George

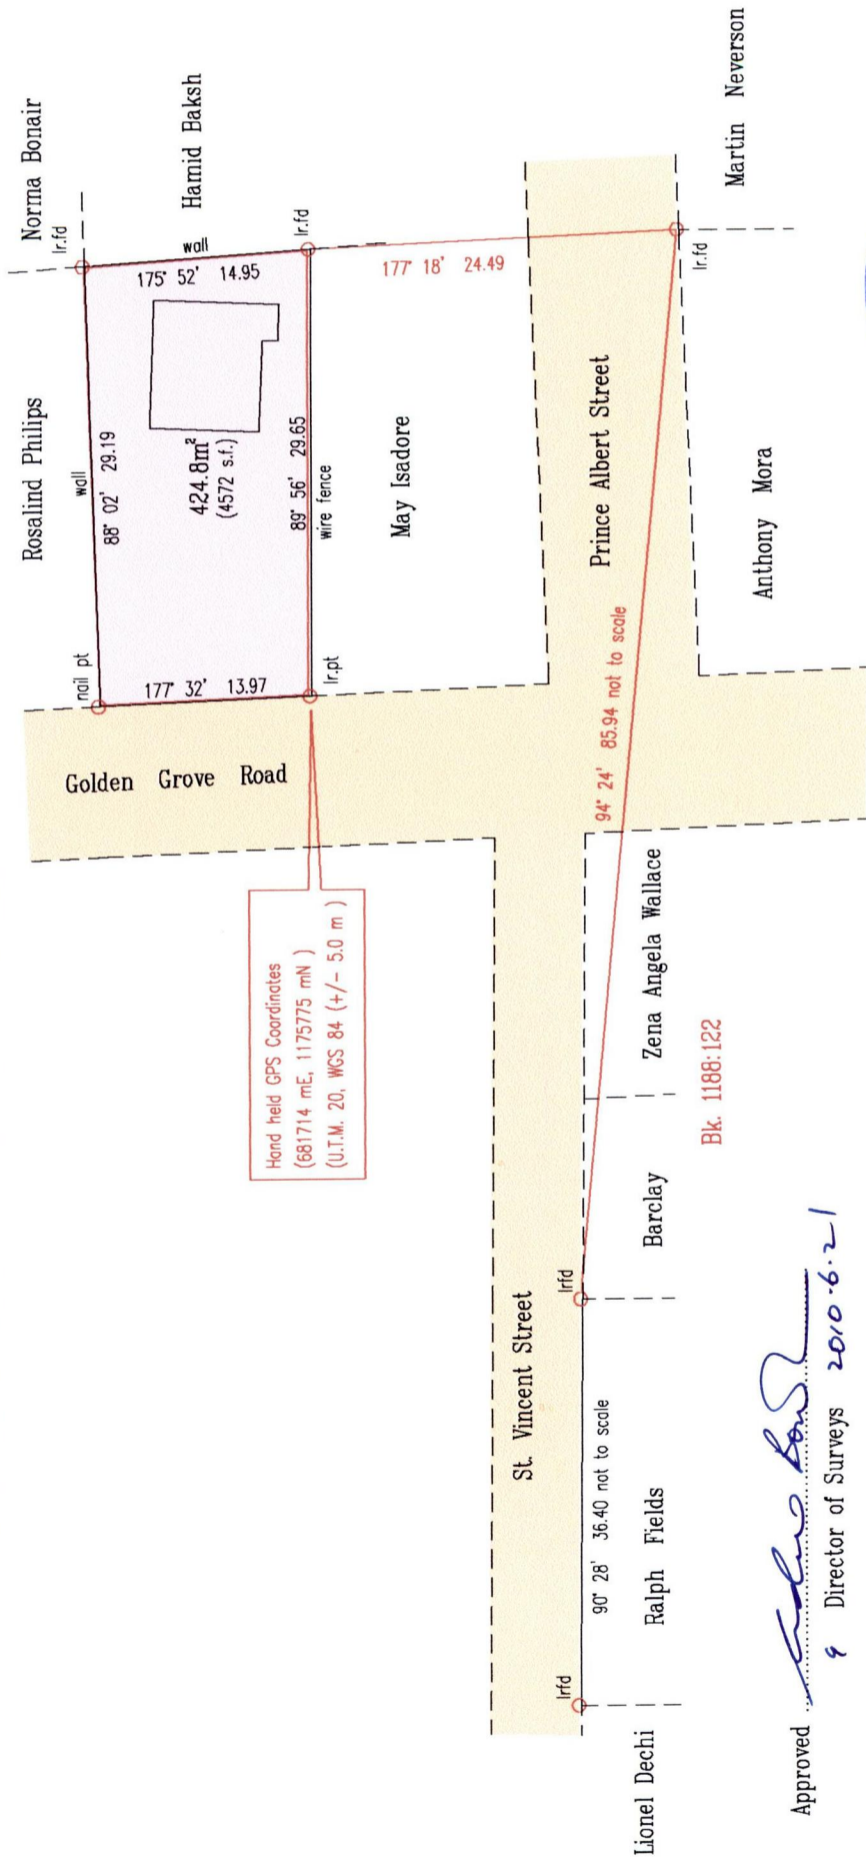

Approved
9 Director of Surveys 2010-6-21

Bearings are Cassini Grid based on Solar Obs.

Plan of a Parcel of land coloured pink in the Ward of Tacarigua

Containing four hundred and twenty four point eight square metres

Surveyed by me, with due authority, in 14th June 2009 for Marilyn Boyce

In accordance with Regulation 25(1) of the Land Surveyors' Regulations 1998, I certify that this plan is correct.

Checked by *Mohd 16/6/10*

Entered on *15th April 2009*

Trinidad & Tobago Land Surveyor



SCALE 1:500

Distances are in Metres