


Process IP# 80788

To be brought under the provisions of the Real Property Ordinance.

Cadastral Sheet A.14.C. 12C / 2/b  
Ward of Diego Martin  
County of St. George  
North Post

Station	Bearing	Distance	Station
D	78° 59'	69.31	A (n.t.s.)
a	228° 49'	1.99	EP
B	91° 45'	74.48	a(n.t.s.)

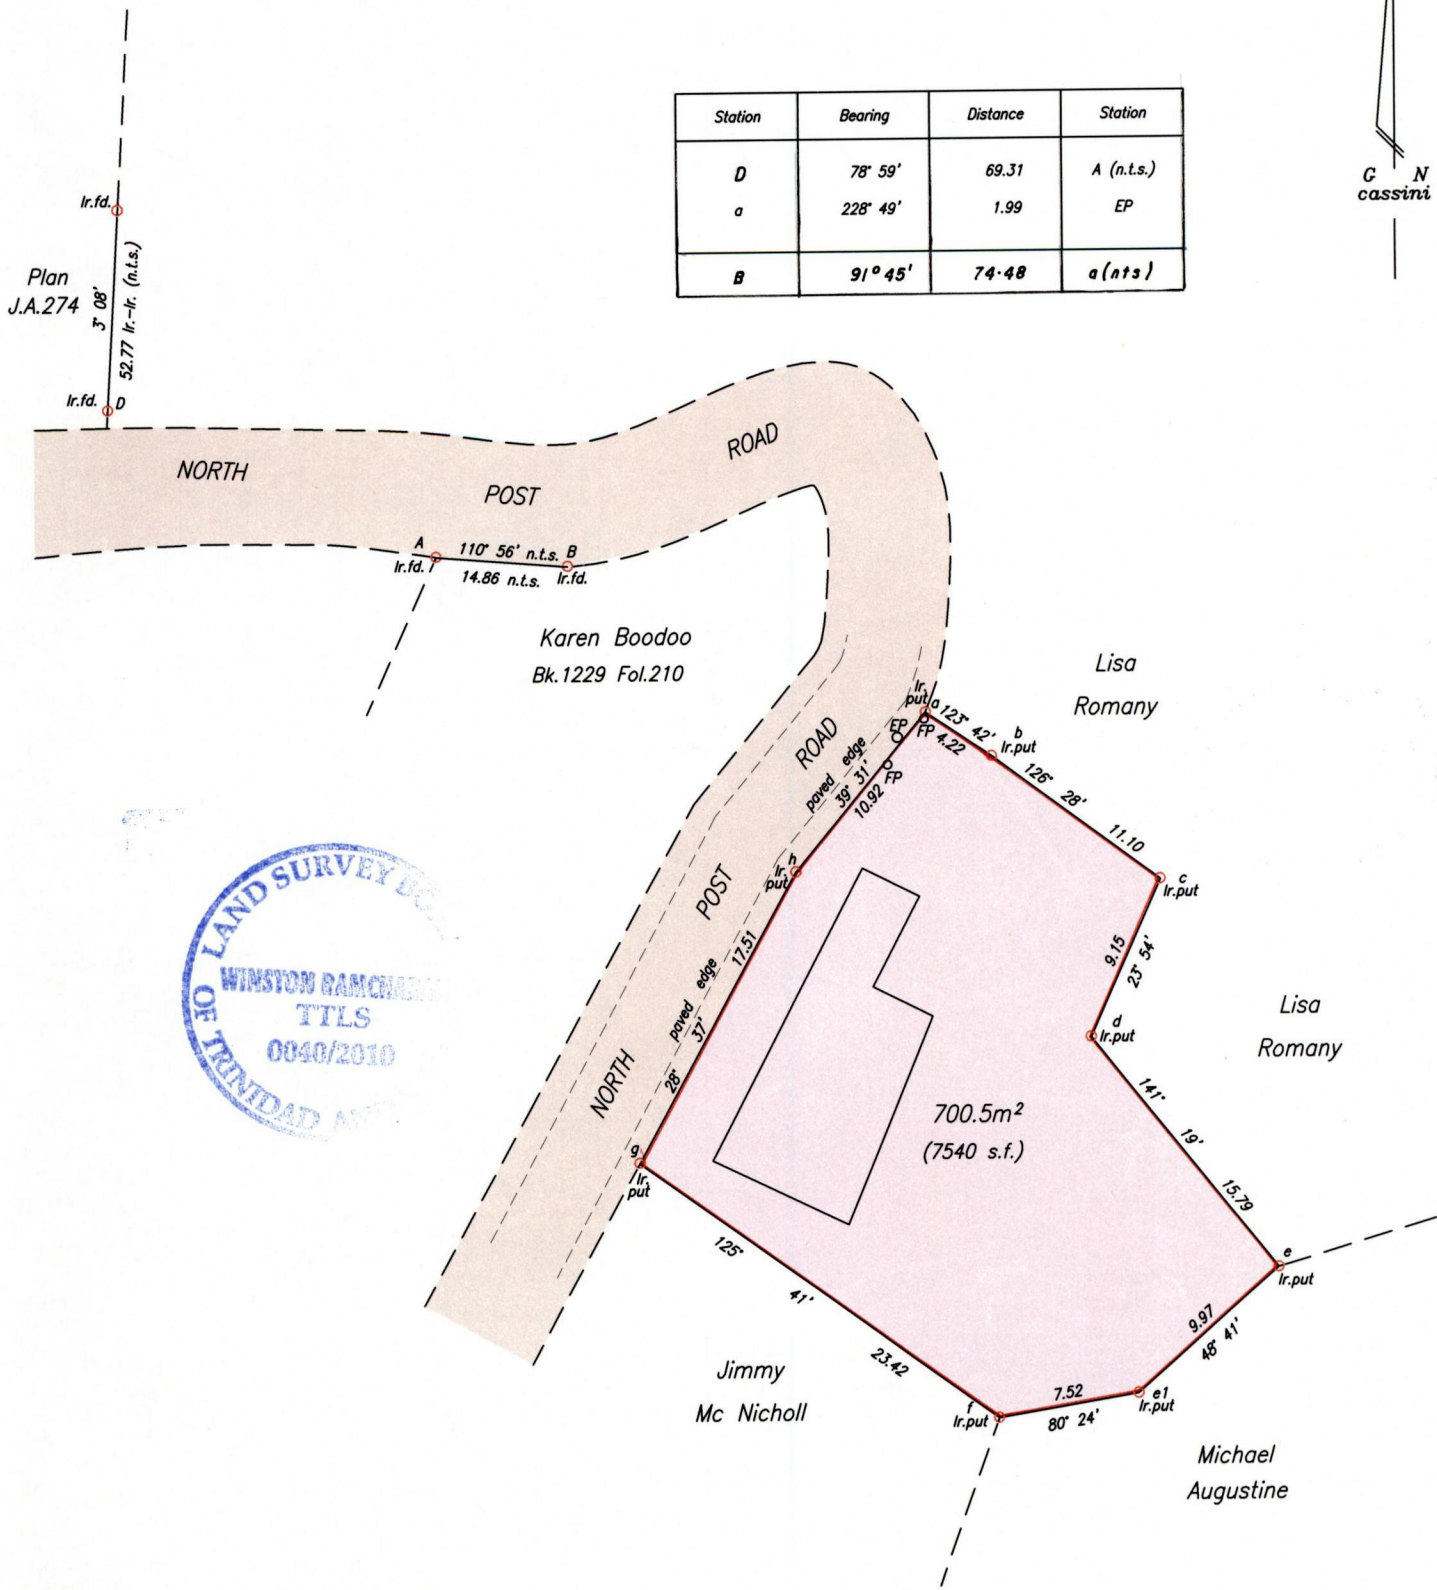

Approved *[Signature]*  
Director of Surveys 2010-7-9

a Ir.put N 1188194 Hand Held GPS +/- 5m  
E 657320 UTM proj. nap. 1955 datum

SCALE 1/400  
Distances are in metres

Bearings are Cassini Grid based on Solar Observations  
PLAN of a Parcel of land coloured pink in the Ward of Diego Martin  
Containing seven hundred point five square metres  
Surveyed by me with due authority on November 17th 2009 for Francis Pierre  
In accordance with Regulation 25 (1) of the Land Surveyors' Regulations 1998,  
I certify that this plan is correct.

Checked by *[Signature]*  
Entered on .....

*[Signature]*  
Trinidad & Tobago Land Surveyor 17<sup>th</sup> May 2009