

1436

219

Cadastral Sheet $\frac{34A}{2/b}$, D.3.0


Ward of Chaguanas

County of Caroni

Process ID# 80794

U.P.R.N. No.

TO BE BROUGHT UNDER THE PROVISIONS OF THE REAL PROPERTY ORDINANCE

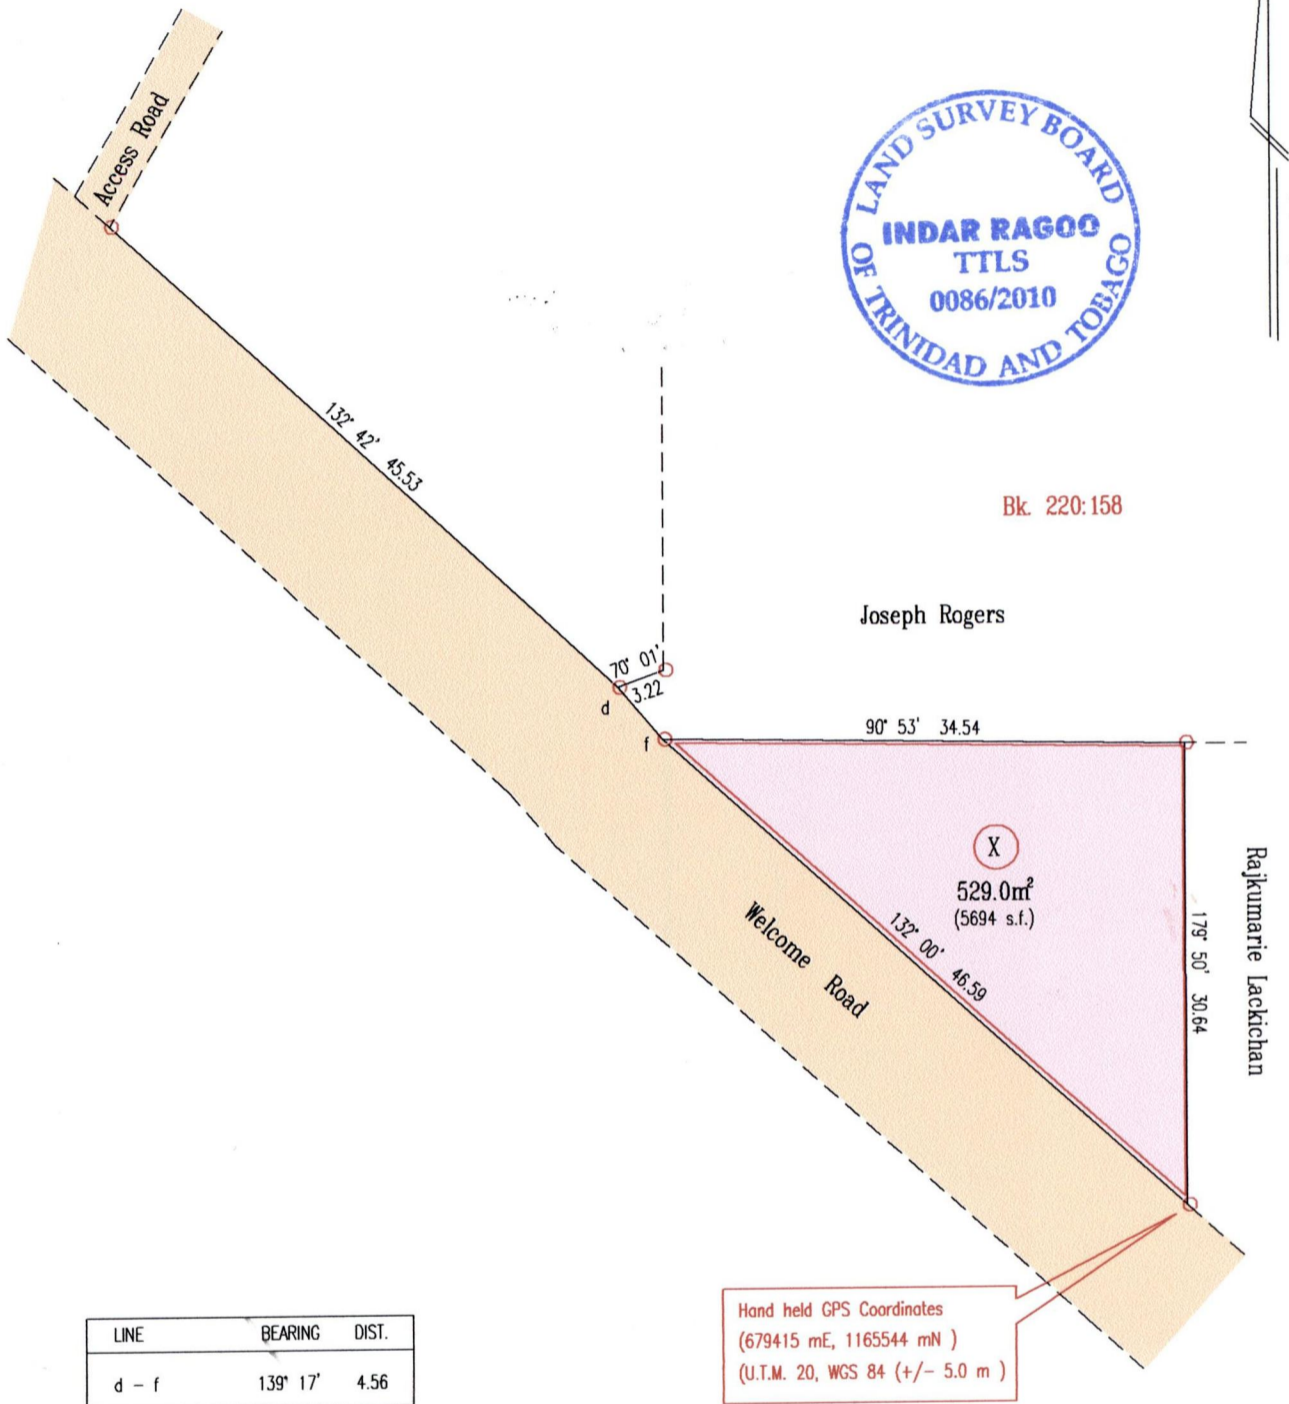

Approved *[Signature]*
Director of Surveys 2010.7.26

Bearings are Cassini Grid based on Solar Obs.

SCALE 1:500
Distances are in Metres

○ Denotes Iron Found unless otherwise stated

Plan of a Parcel of land coloured pink in the Ward of Chaguanas
Containing five hundred and twenty nine point zero square metres
Surveyed by me, with due authority, on 10th May 2009 for Rajkumarie Lackichan
In accordance with Regulation 25(1) of the Land Surveyors' Regulations 1998, I certify that this plan is correct.

Checked by *[Signature]* 23/7/10

[Signature] Ragoo

Entered on

Trinidad & Tobago Land Surveyor 15th / April 2010 2009