



1436

224

Process ID# 80803
U.P.R.N. No.

Cadastral Sheet (A.20.G.) 13 E
Ward of St. Anns
County of St. George

To be brought under the provisions of the
Real Property Ordinance

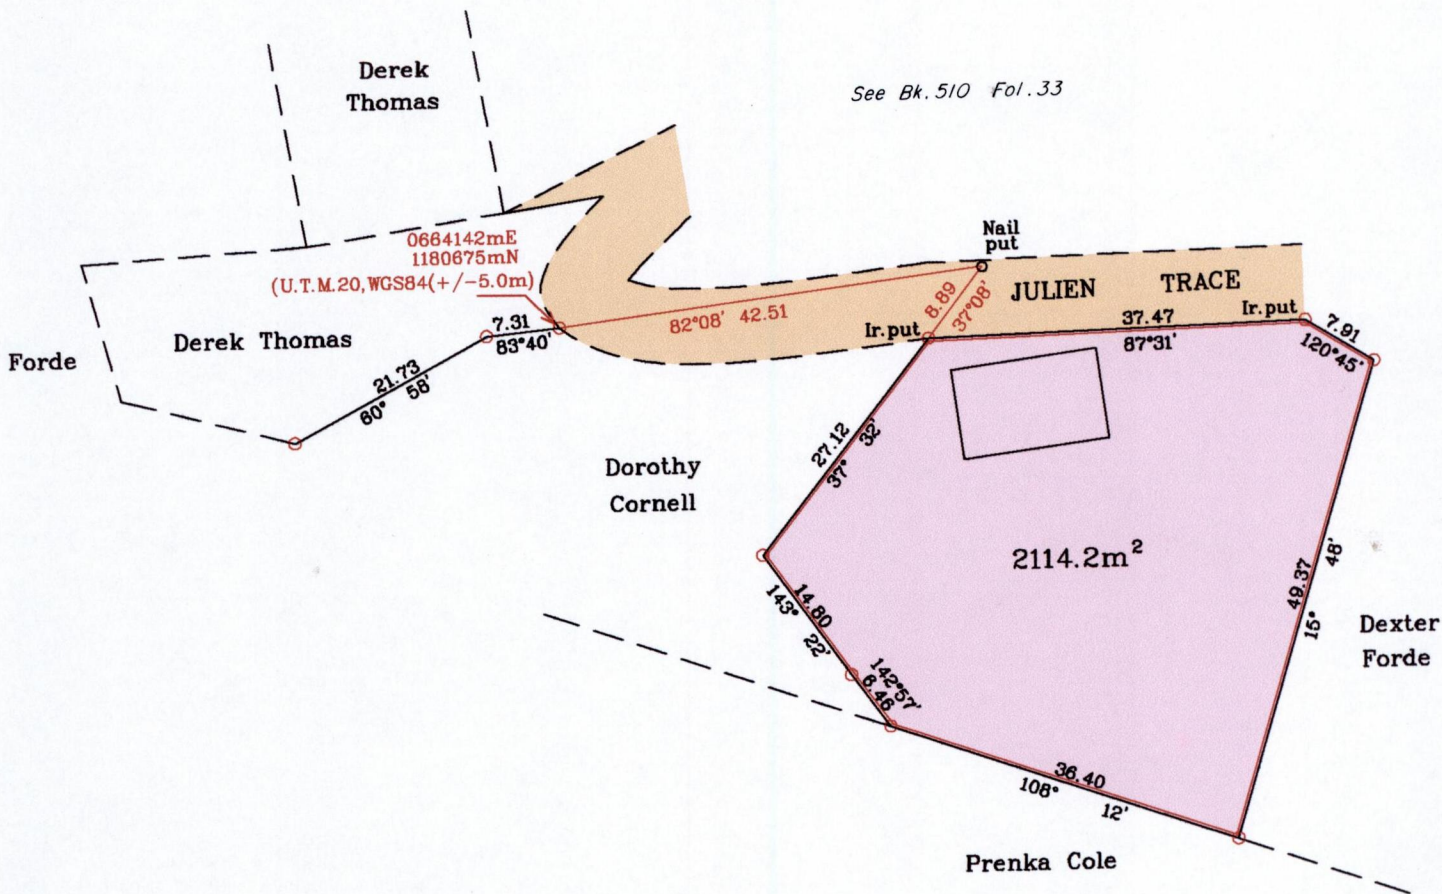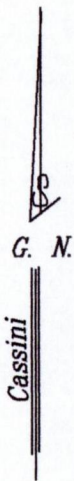

SCALE 1/750
Distances are in metres

Approved: *[Signature]*
Director of Surveys. 2010.8.20

○ Denotes Iron found unless otherwise stated

Bearings are Cassini Grid based on Solar Observations

Plan of a Parcel of land coloured pink in the Ward of St. Anns

Containing two thousand one hundred and fourteen point two square metres

Surveyed by me, with due authority on 24th June 2006 for Gloria De Nobriga

In accordance with regulation 25 (1) of the Land Surveyors' Regulations 1998,

I certify that this plan is correct.

Entered on.....

Checked by: *[Signature]* 18/8/10

[Signature]

Trinidad and Tobago Land Surveyor..... 1st May 2010