

Process JHT80804



1436

225

To be brought under the provisions of
the Real Property Ordinance

Cadastral Sheet D.3.K. 34A
Ward of Cunupia 2/b
County of Caroni

E Naparima Datum
N 1166534
E 0679045
+/- 8.00m
U.T.M. G.P.S.
Hand held

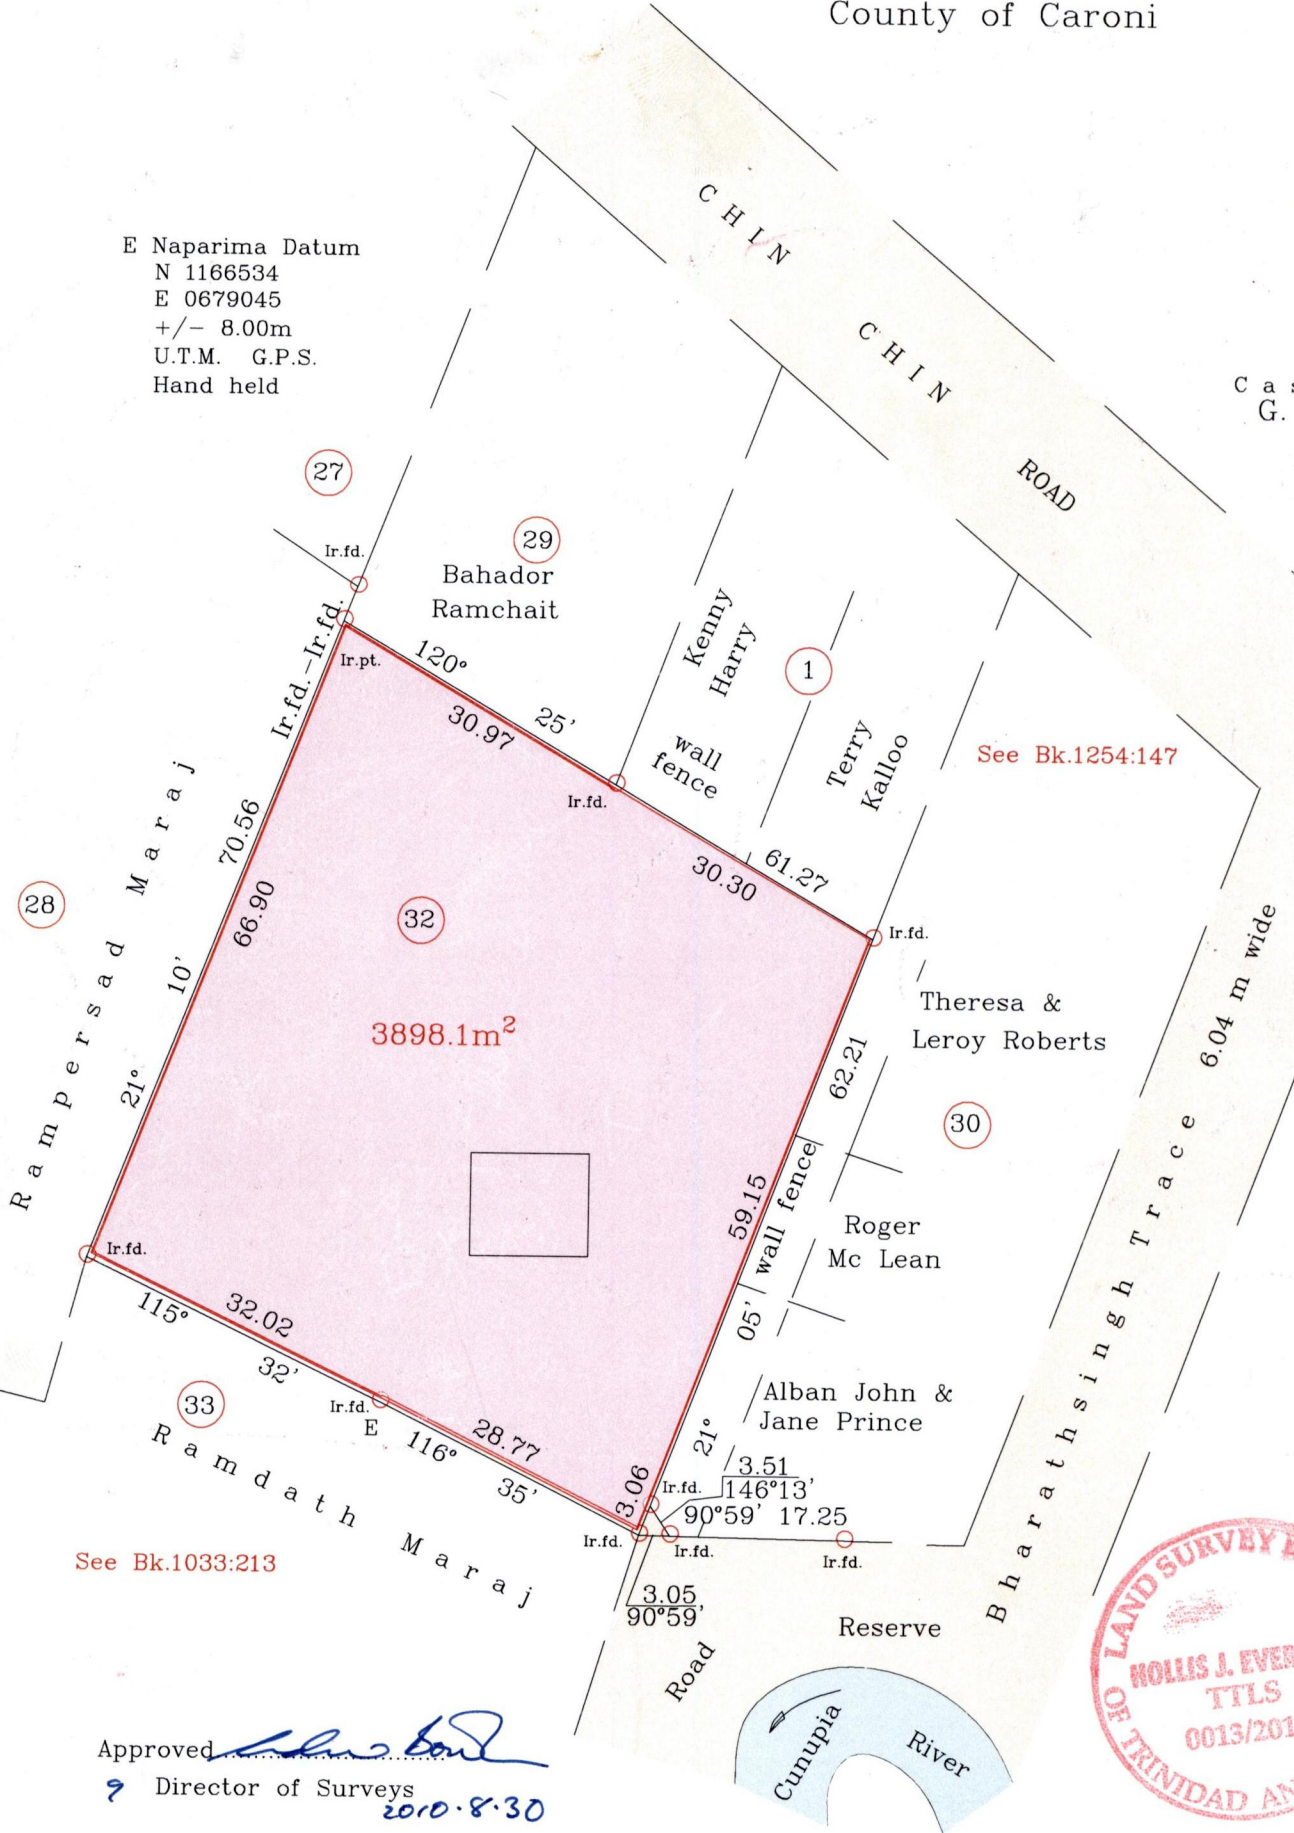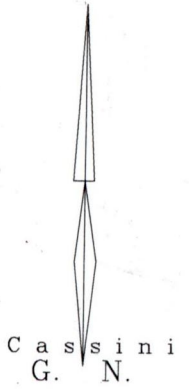

See Bk.1033:213

See Bk.1254:147

Approved *[Signature]*
Director of Surveys
2010.8.30



○ Denotes Iron put except stated otherwise. Scale 1 : 750

Note : Bearings are Cassini Grid based on Solar Observations Distances are in metres

Plan of a parcel of land coloured pink in the Ward of Chaguanas
Containing three thousand nine hundred and ninety-eight point one square metres
Surveyed by me, with due authority, on 23rd December 2009 for Bahador Ramchait &
Nathraney Ramchait

In accordance with Reg. 25 (1) of the Land Surveyors' Regulations 1998,
I hereby certify that this plan is correct

Trinidad & Tobago Land Surveyor..... date 27th Jan 2010

Checked by.....
Entered.....