


PROCESS ID # 20234

To be brought under the Provisions of the

Real Property Ordinance.

Cadastral Sheet 43B
4/a
Ward of Couva
County of Caroni
ALEXANDER VILLAGE
R.D. # DE200402437870

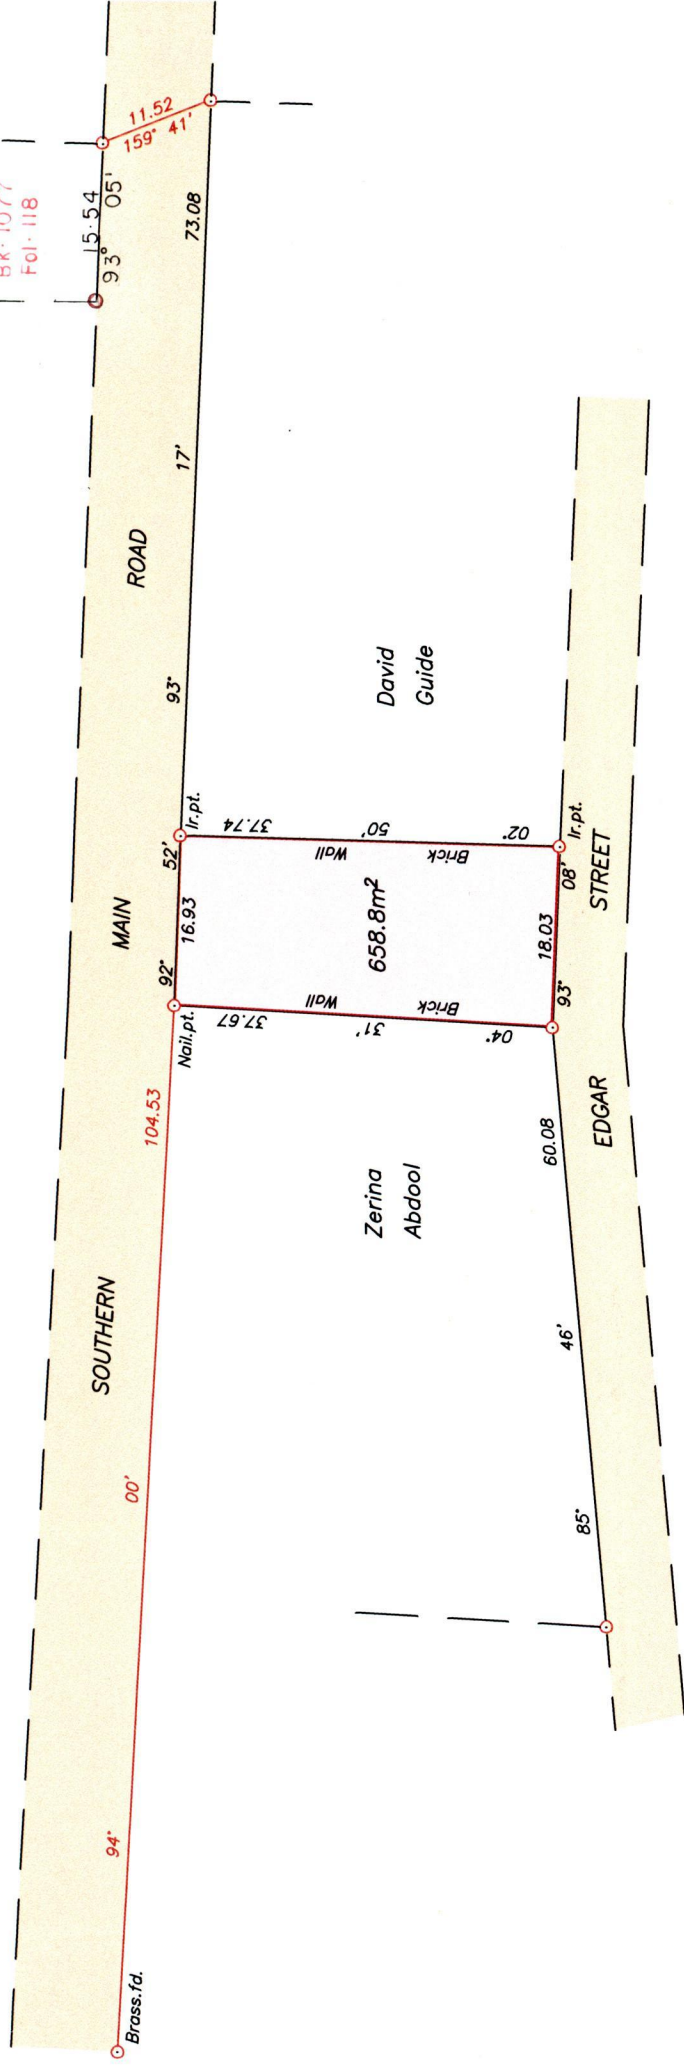

1436 29
G.N.
U.T.M.



Approved *[Signature]*
Director of Surveys
2009.3.26

SCALE 1/750
Distances are in metres

Co-ordinates obtained by Hand Held G.P.S. (WGS84 U.T.M. Zone 20)
Point Brass fd.
Accuracy ± 7m
E 667821.00m
N 1152499.00m

Note: To obtain cassini bearings + 18 minutes
Denotes Iron found except otherwise stated
Bearings are U.T.M. based on Solar Observations

Plan of a Parcel of land coloured pink in the Ward of Couva
Containing six hundred and fifty eight point eight square metres
Surveyed by me, with due authority, on 22nd November 2008 for Clive D. Chotalal & Cherril Chotalal
In accordance with Regulation 25 (1) of the Land Surveyors' Regulations 1998,
I certify that this plan is correct.

Entered on *[Signature]*
Checked by *[Signature]* 23/3/09
Trinidad & Tobago Land Surveyor

2008

1436/29



JUSTICE OF PEACE

[Handwritten signature]

28th day of November, 2008.

CLIVE D. CHOTALAL & CHERRIE CHOTALAL sworn to before me this

This is the plan marked "B" referred to in the annexed affidavit of

"B"