


To be brought under the provisions of The Real Property Ordinance

Process ID # 80392

San Pedro Estate Rollin Bertrand

Gerard Ferreira

Cadastral Sheet D.18.J 1/6 & 1/4
Ward of Montserrat
County of Caroni

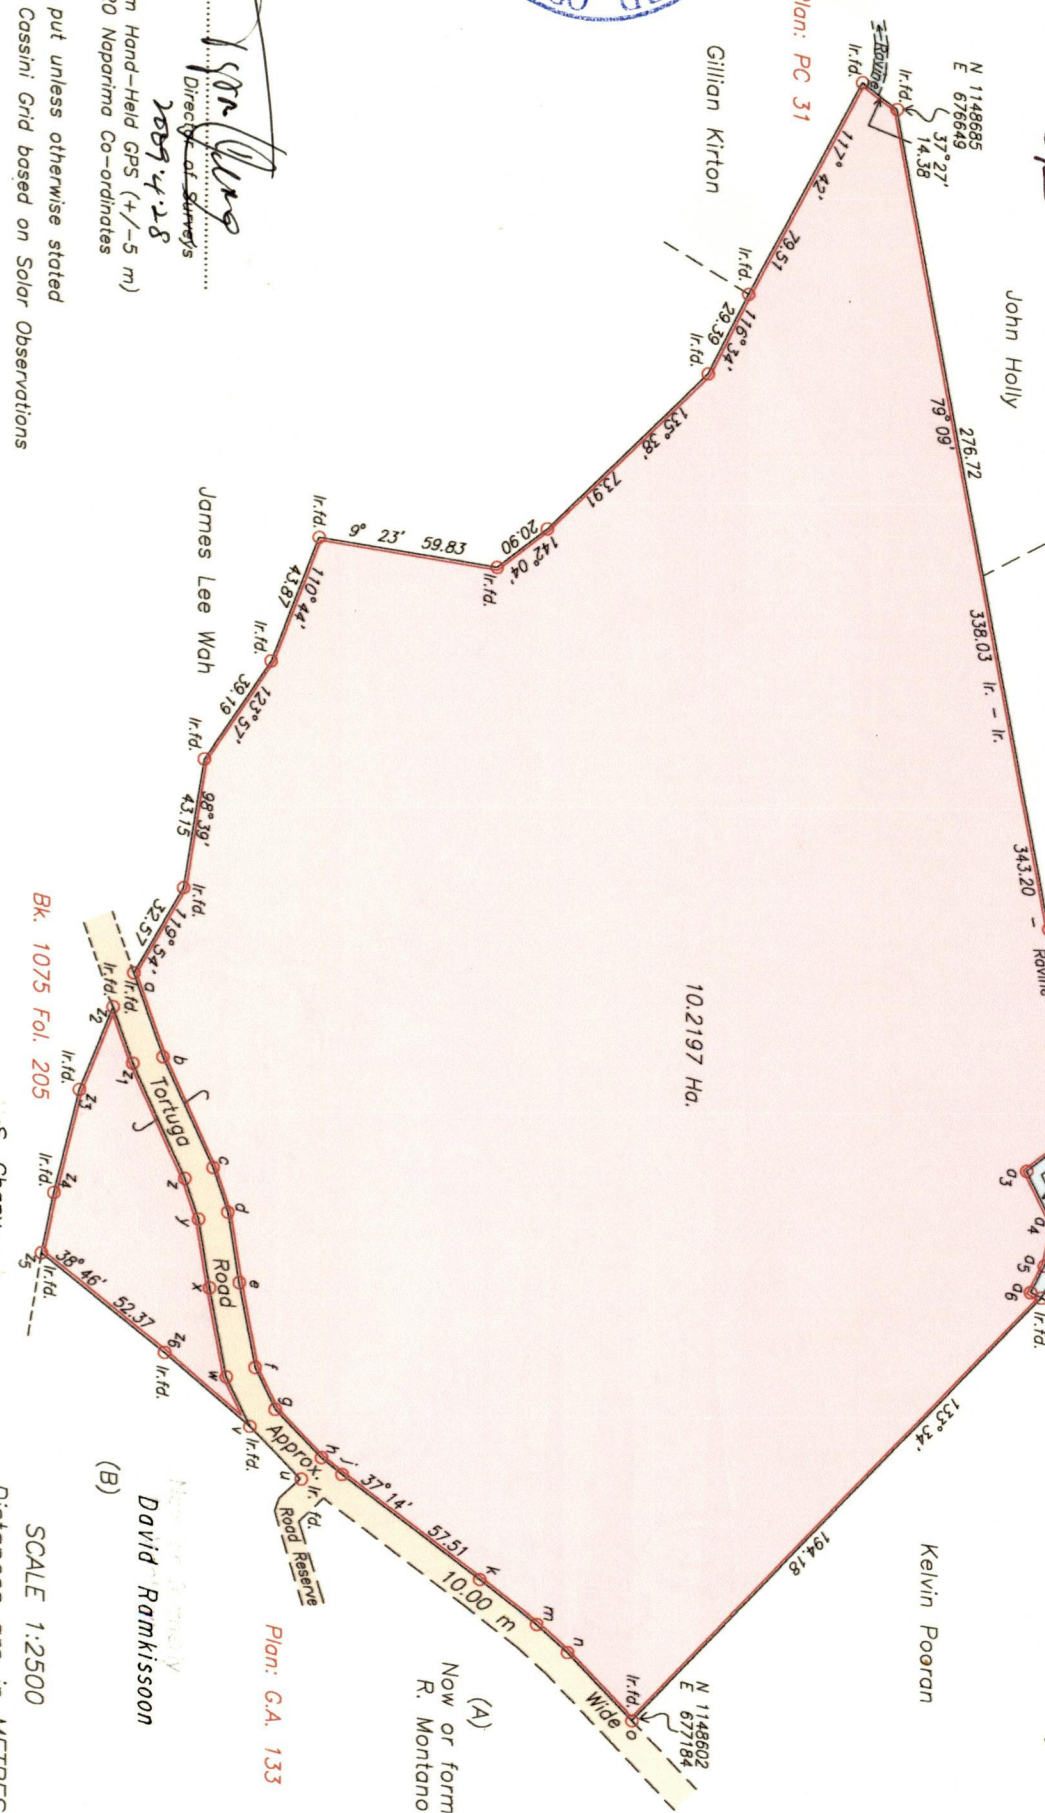

Approved
 Direct of Surveys
 Coordinates
 Derived From Hand-Held GPS (+/- 5 m)
 UTM Zone 20 Naporima Co-ordinates


Denotes Iron put unless otherwise stated

Bearings are Cassini Grid based on Solar Observations

Plan of a Parcel of land coloured pink in the Ward of Montserrat Containing ten point two one nine seven Hectares Surveyed by me, with due authority, on the 16th, 19th & 22nd June, 2007 for Beryl Richards In accordance with Regulation 25 (1) of the Land Surveyors' Regulations 1998, I certify that this Plan is correct.

David Ramkissoon
 SCALE 1:2500
 Distances are in METRES

a - b	70° 31'	29.46
b - c	65° 23'	40.32
c - d	71° 23'	15.60
d - e	80° 31'	23.67
e - f	78° 53'	28.60
f - g	64° 10'	15.34
g - h	46° 31'	22.41
h - j	38° 51'	8.82
k - m	38° 05'	24.13
m - n	42° 17'	13.84
n - o	46° 39'	31.32
o - u	215° 57'	136.07
u - v	226° 31'	24.63
v - w	244° 10'	18.18
w - x	258° 53'	30.04
x - y	260° 31'	23.02
y - z	251° 23'	14.28
z - z ₁	245° 23'	41.92
z ₁ - z ₂	250° 31'	19.89
z ₂ - z ₃	121° 05'	13.14
z ₃ - z ₄	111° 36'	29.54
z ₄ - z ₅	103° 23'	35.15
z ₅ - z ₆	101° 22'	20.46
z ₆ - v	40° 43'	20.46
o ₂ - v	142° 00'	24.37
o ₃ - q	64° 07'	37.42
o ₄ - q	102° 29'	13.42
o ₅ - q	117° 15'	9.80
o ₆ - q	27° 15'	4.00
o ₇ - q	27° 15'	4.00
o ₈ - q	289° 28'	21.62

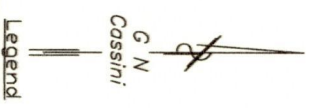

Checked by
 Entered on

Trinidad & Tobago Land Surveyor
 29k Dec. 2008