

1436

41


To be brought under the Provisions of the Real Property Ordinance

Ward of Pointe - a - Pierre  
County of Victoria  
Cadastral Sheet ( D 22 G ) 53.C.  
2/a

PROCEEDING 80423



E 0671888  
N 1143500  
Reading taken with  
Handheld G.P.S.  
Garmin 76S  
U.T.M. Zone 20  
Naparima  
+ 5.0 m.

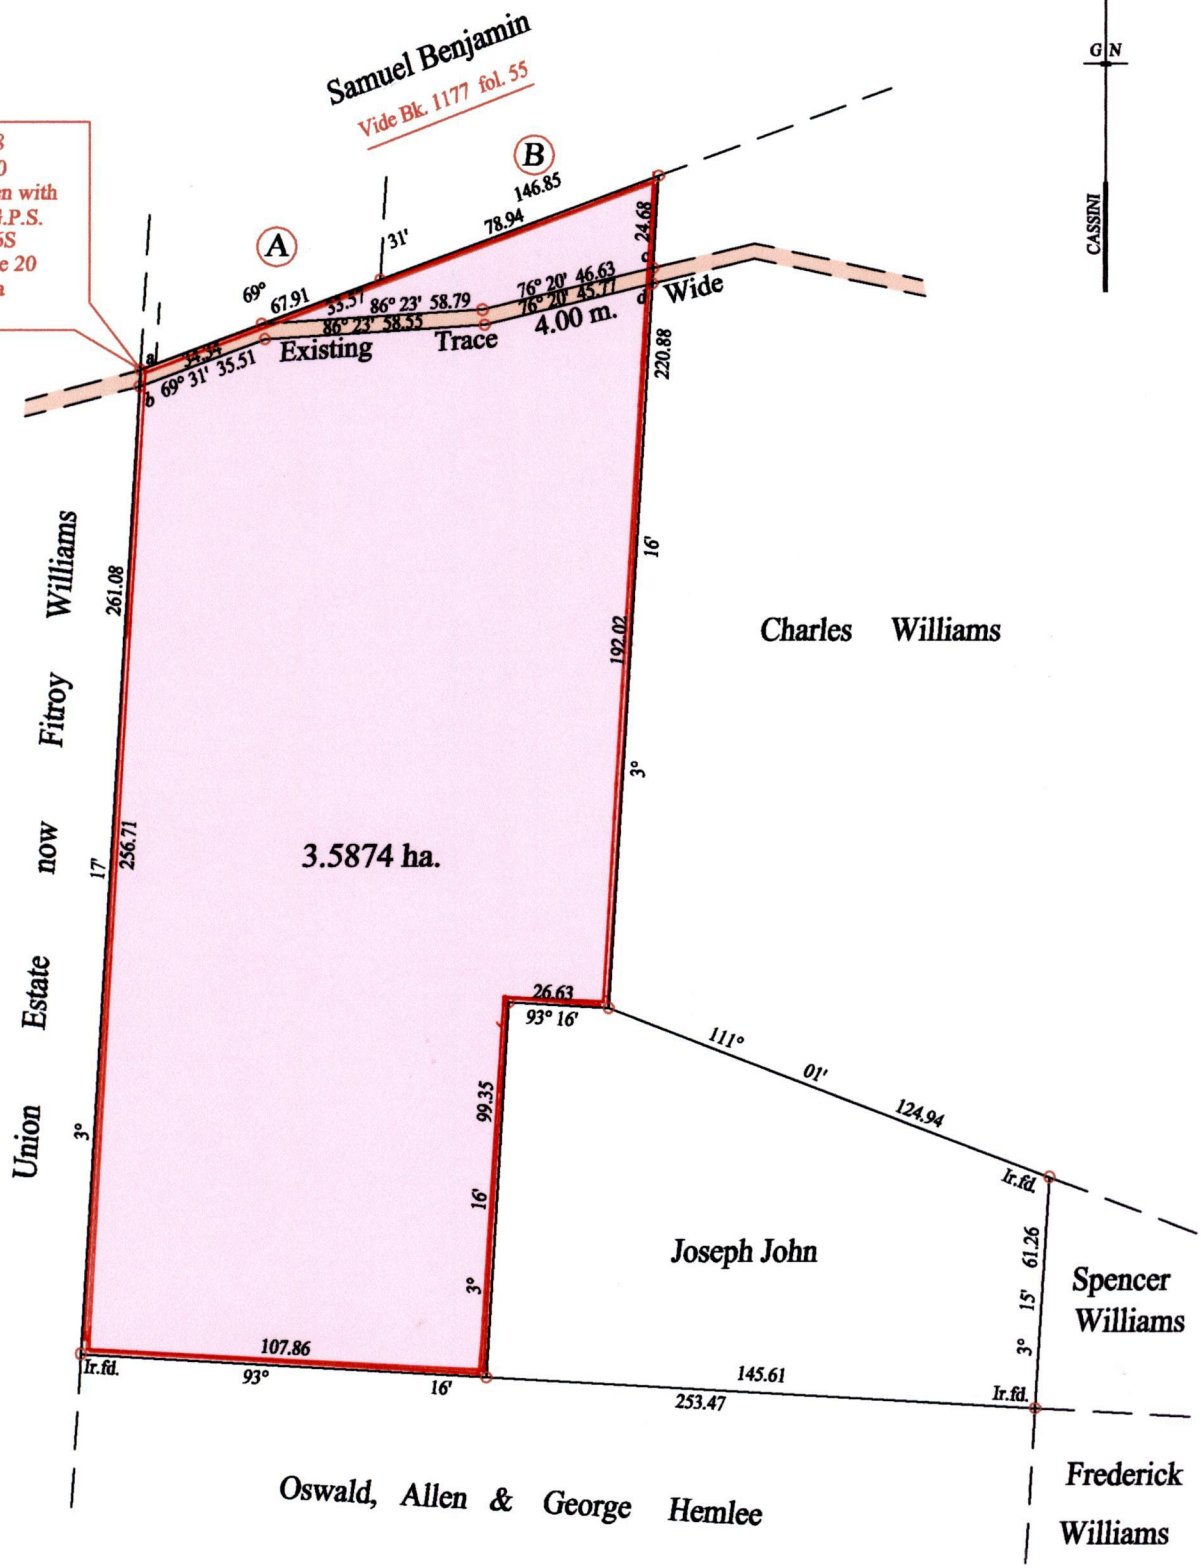

Approved *[Signature]*  
Director of Surveys  
2009-5-21

a - b	183° 17'	4.37
c - d	183° 16'	4.18

Vide Bk. 250 fol. 18

○ Denotes Iron put except stated otherwise.

SCALE : 1:2000

Note: Bearings are cassini grid based on solar observations Distances are in metres  
PLAN of a Parcel of land coloured pink in the Ward of Pointe - a - Pierre  
Containing three point five eight seven four hectares  
Surveyed by me, with due authority, on the 5th. February 2007 for Victor Wilson  
In accordance with Regulation 25 (1) of the Land Surveyors' Regulations 1998,  
I certify that this plan is correct.

Checked by *[Signature]* 16.8.09.

*[Signature]*

Entered on ..... Trinidad & Tobago Land Surveyor ..... 17.01.2009

