


Process ID# 80380  
U.P.R.N. No.

To be brought under the provisions of the  
Real Property Ordinance

Cadastral Sheet (D.17.A.) 43B  
4/c  
Ward of Couva  
County of Caroni

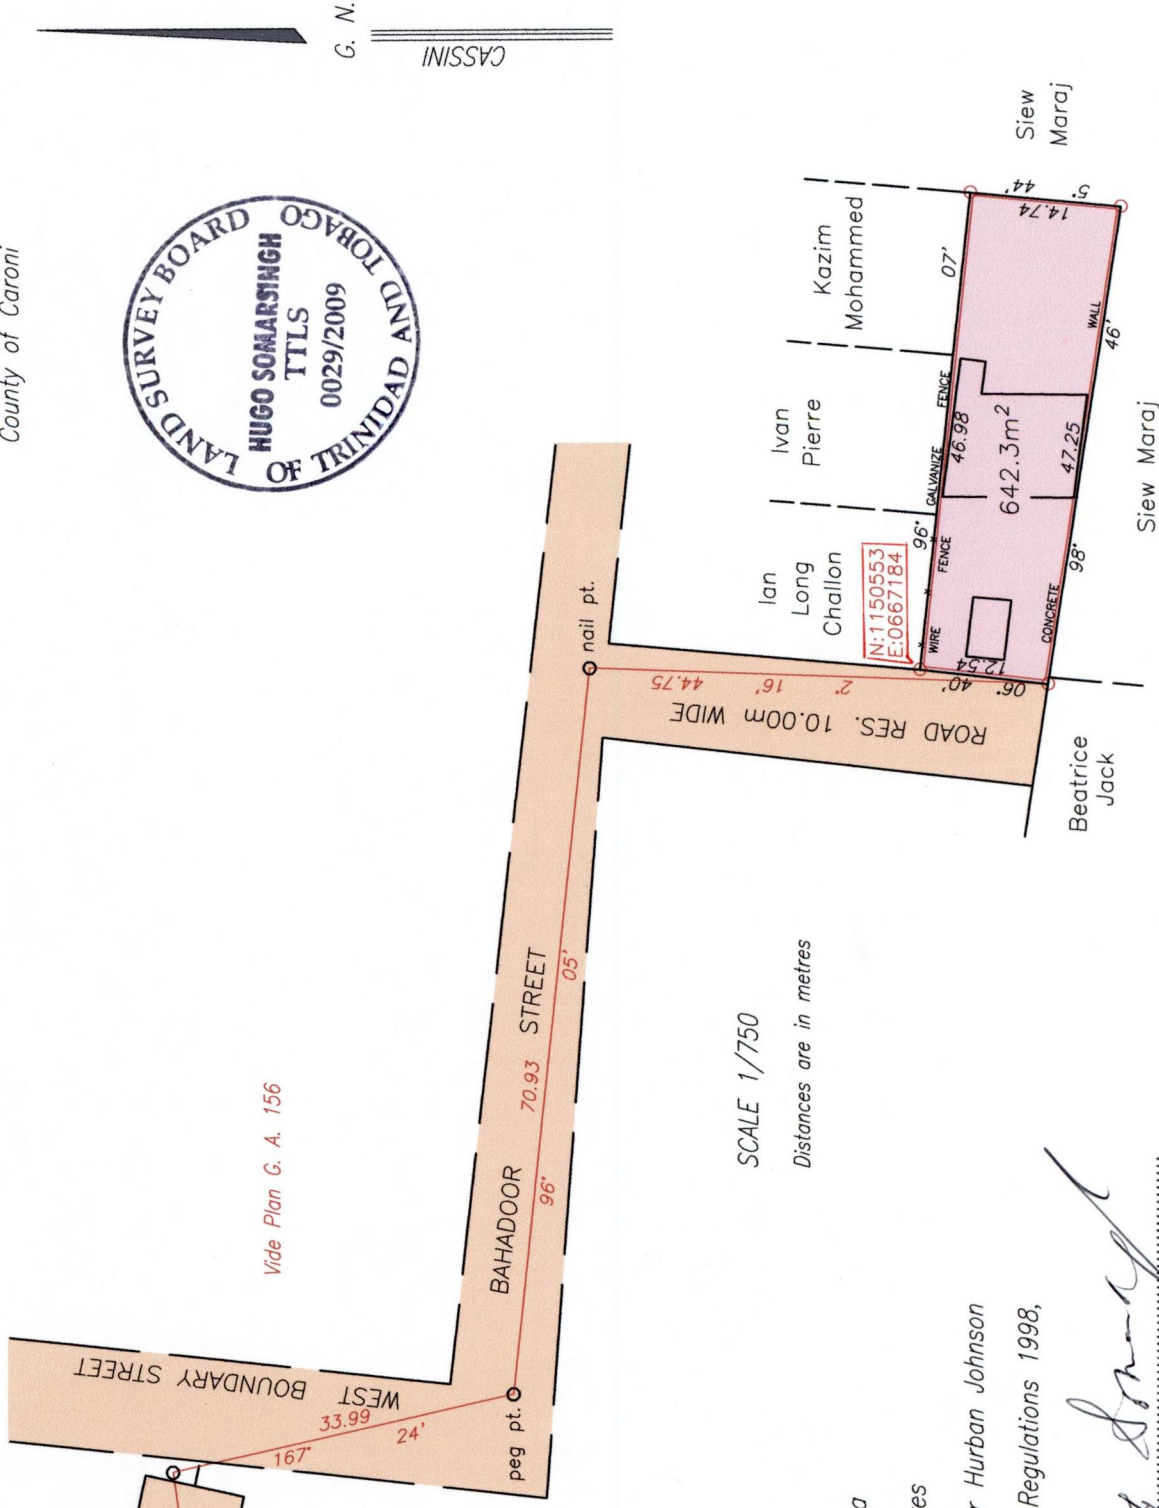

CASSINI  
G. N.

Vide Plan G. A. 156

Approved.....  
Director of Surveys.

2009-6-30  
Datum WGS-84 U.T.M. ZONE 20 (+/-5m)

○ Denotes Iron put unless where otherwise stated  
Bearings are Cassini Grid based on marks found

Plan of a Parcels of land coloured pink in the Ward of Couva  
Containing six hundred and forty two point three square metres  
Surveyed by me, with due authority on 12th February 2009 for Hurban Johnson  
In accordance with regulation 25 (1) of the Land Surveyors' Regulations 1998,

I certify that this plan is correct.

Checked by.....  
Entered on.....  
Trinidad and Tobago Land Surveyor.....

*By [Signature]*

18th February 2009

1436

52