


Process FD# 80383

To be Brought Under the Provisions of the Real Property Ordinance

Ward of Montserrat
County of Caroni

Cadastral Sheet (D.13.M) 44.A.
I/c

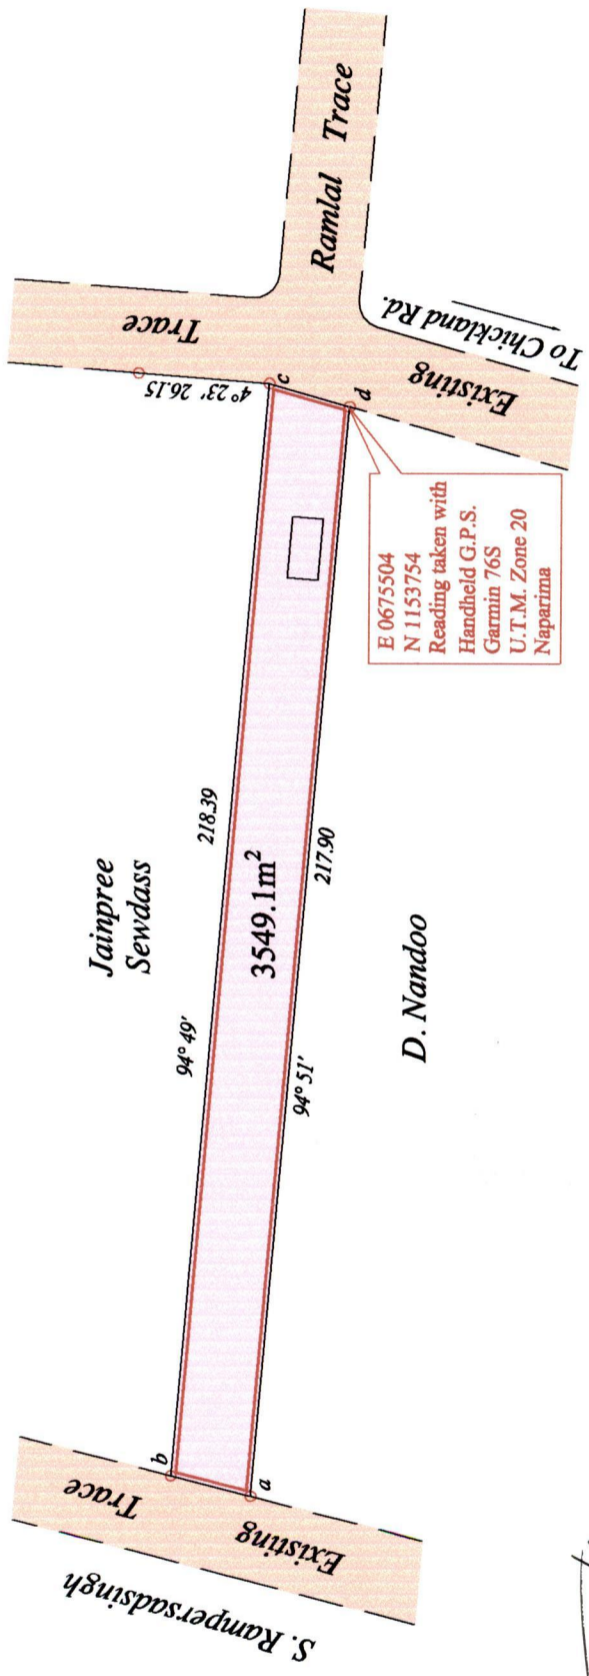

Approved *[Signature]*
Director of Surveys
289-6-26

○ Denotes Iron found except stated otherwise.

Note: Bearings are cassini grid based on solar observations Distances are in metres

PLAN of a Parcel of land coloured pink in the Ward of Montserrat
Containing three thousand five hundred and forty nine point one square metres
Surveyed by me, with due authority, on the 27th January 2009 for Bhola Ramjattan
In accordance with Regulation 25 (1) of the Land Surveyors' Regulations 1998, I certify that this plan is correct.

Checked by *[Signature]* 27/01/09

Entered on Trinidad & Tobago Land Surveyor N: 057-.....2009

Vide Bk. 1167 Fol. 89

SCALE : 1:1500

a - b 14° 26' 16.44
c - d 16° 02' 16.65

