

U.P.R.N.....

To be brought under the provisions of the REAL PROPERTY ORDINANCE

1436

Cadastral Sheet 1.16.K


55
1F
4/b

Ward of Tobago

Parish of St. Patrick

Buccoo

Process ID# 80385

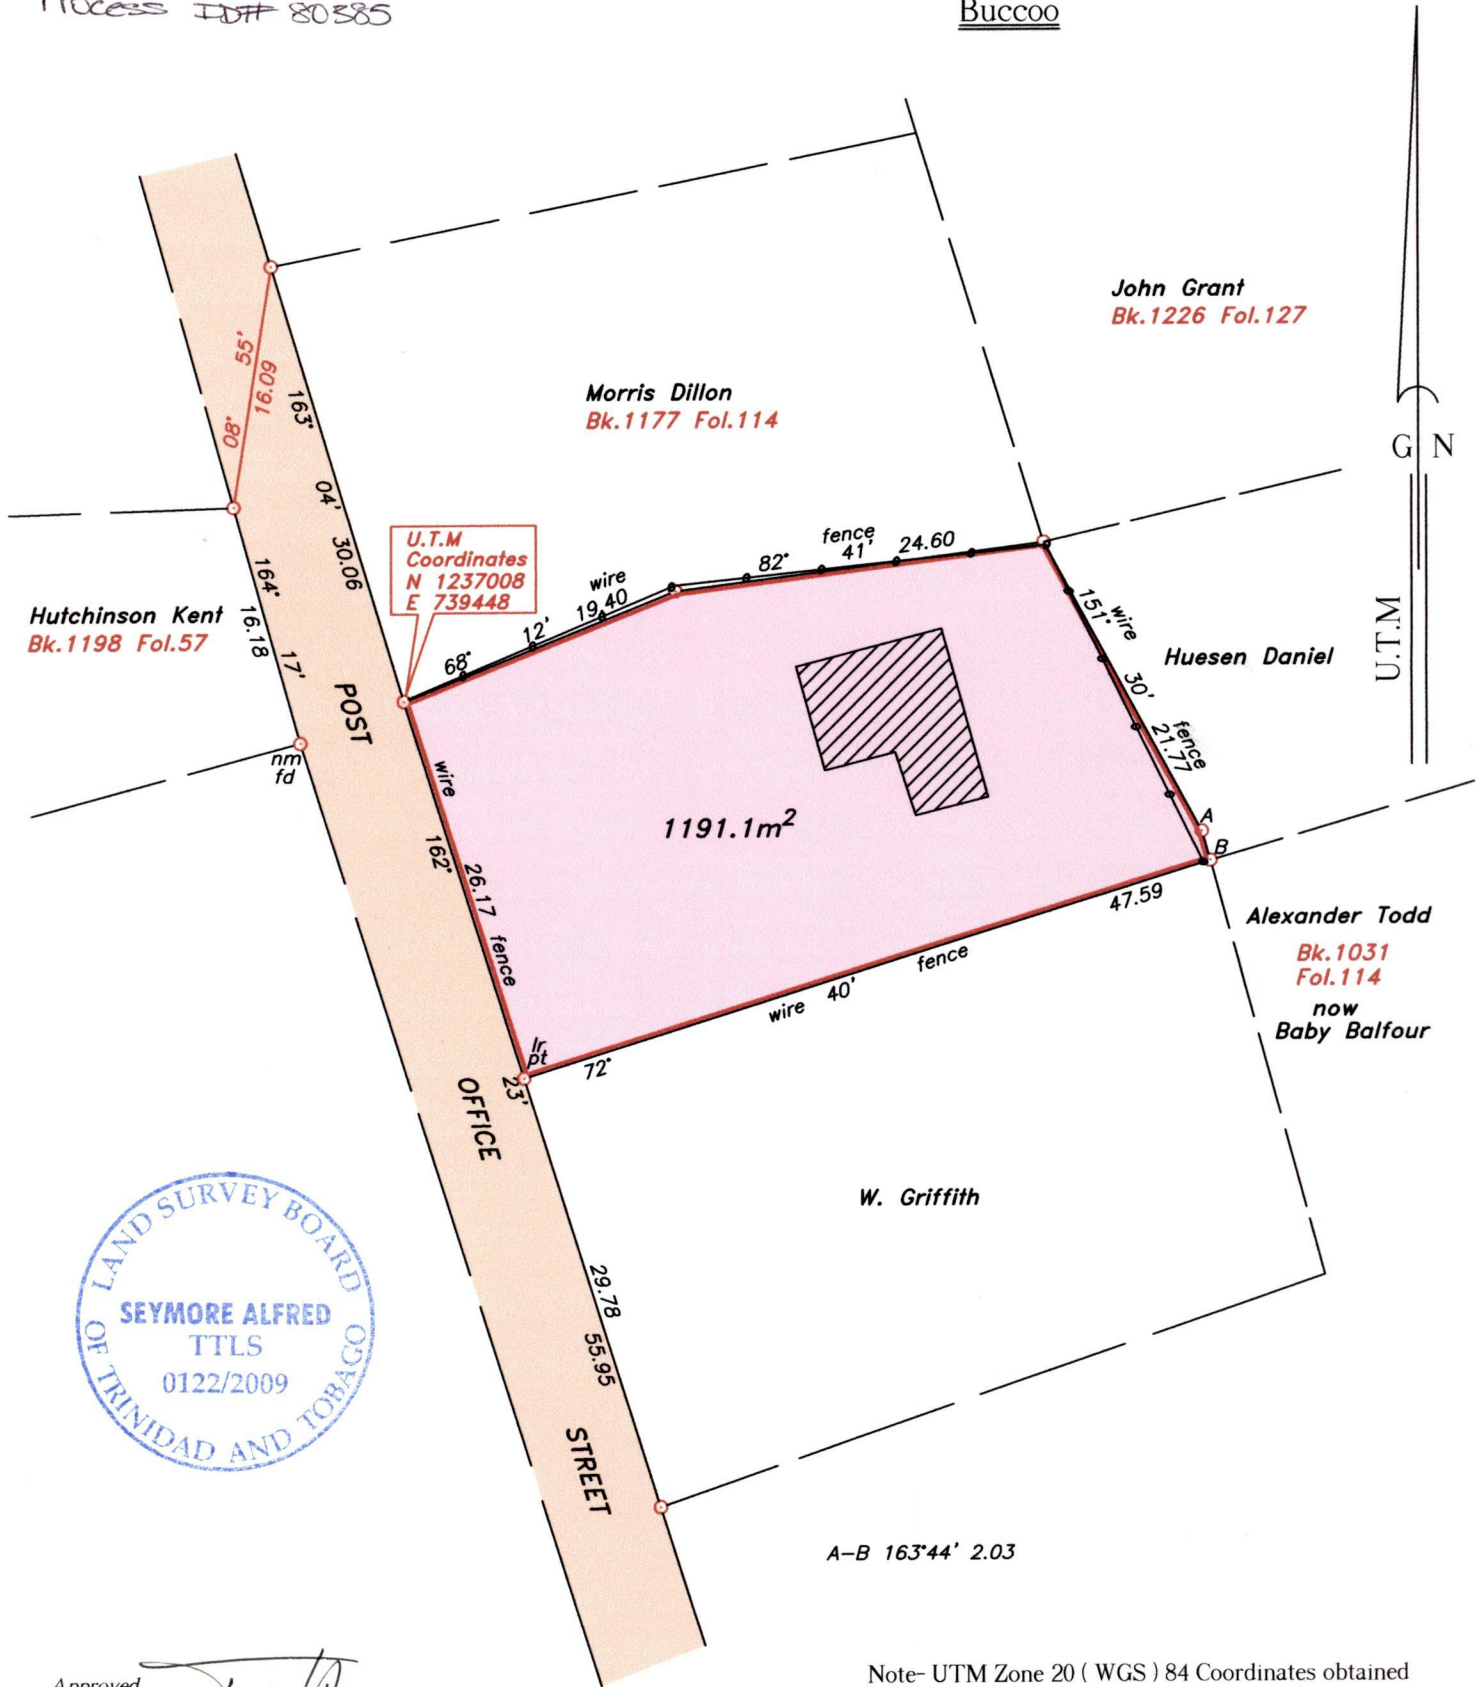

Approved

Seymore Alfred
 Director of Surveys
 2009.7.1

Denotes iron found, except otherwise stated.

Bearings are grid based on solar observations

Note- UTM Zone 20 (WGS) 84 Coordinates obtained from hand held GPS receiver ± 7m

SCALE 1: 500

Distances are in metres

PLAN of a parcel of land coloured pink in the Ward of Tobago
 Containing one thousand one hundred and ninety one point one square metres.
 Surveyed by me, with due authority on 7th October 2008 for Larry Steede
 In accordance with Regulation 25 (1) of the Land Surveyors' Regulations 1998, I certify that this plan is correct.

Checked by 18.30.06.09

Entered

Trinidad & Tobago Land Surveyor..... 2009.

Seymore Alfred
 28 May 2009

Path: \\aasi-server\08survey\s187\lsteede.dwg