

Process ID# 80391


To be brought under the provisions of the Real Property Ordinance

Cadastral Sheet B.18.N. 24C  
1/c

Ward of Tacarigua

County of St. George


Vide : Bk.1138 Fol.50  
Bk.1078 Fol.66  
Bk.1188 Fol.202  
Bk.974 Fol.96

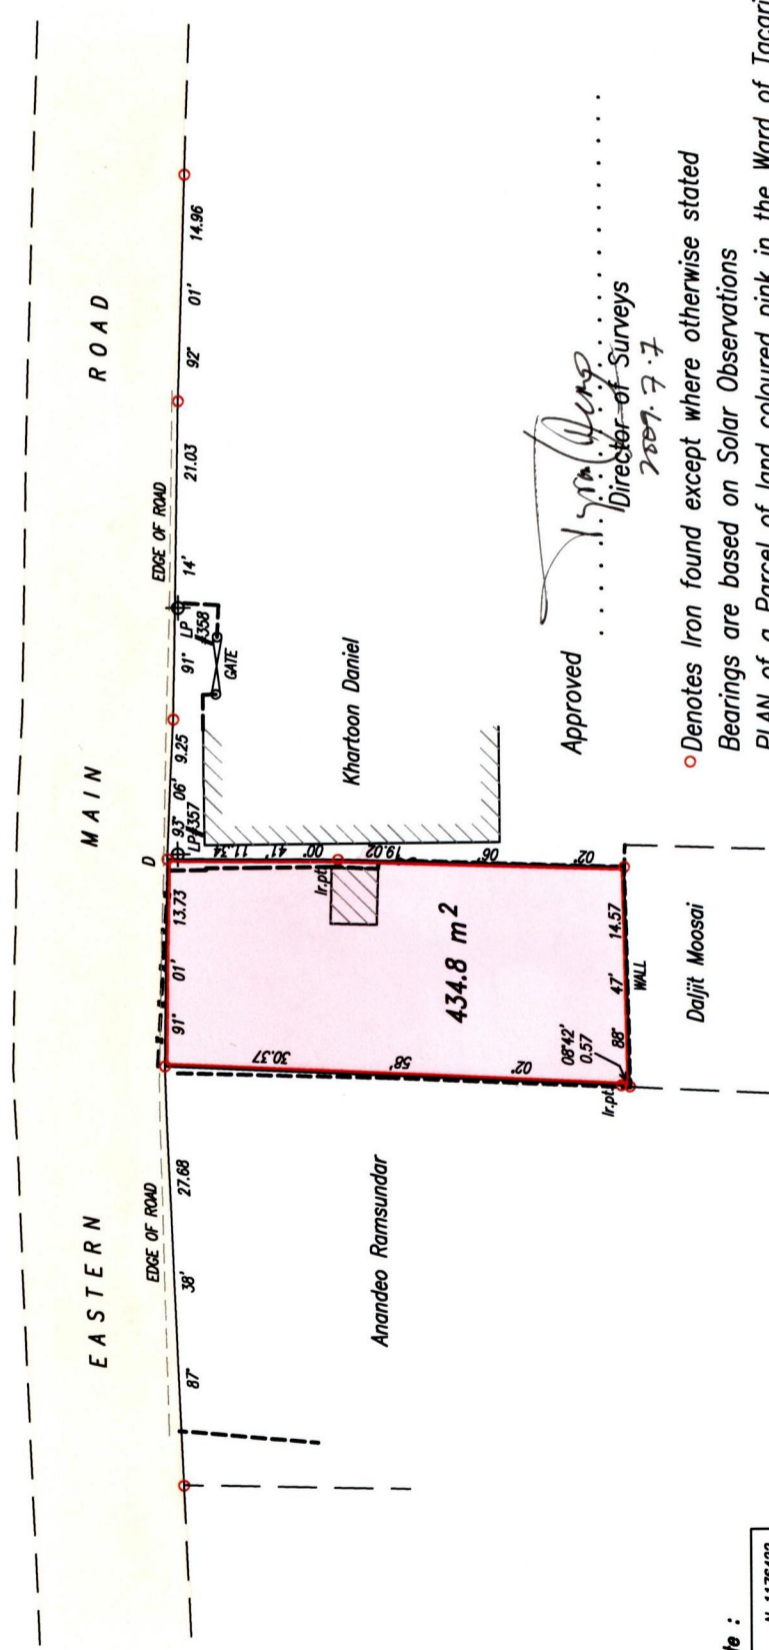

Approved *[Signature]*  
Director of Surveys  
2009. 7. 7

SCALE 1:500  
Distances are in metres

○ Denotes Iron found except where otherwise stated  
Bearings are based on Solar Observations  
PLAN of a Parcel of land coloured pink in the Ward of Tacarigua  
Containing four hundred and thirty four point eight square metres  
Surveyed by me, with due authority, on 21st September 2008 for Cherine Daniel Roopsingh  
In accordance with Regulation 25 (1) of the Land Surveyors' Regulations 1998,  
I certify that this plan is correct.

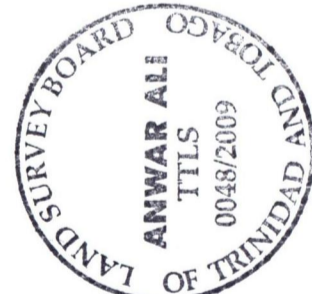

Note :

D = N 1178422 E 686120	(U.T.M. Napanimo)
Coordinates obtained by hand held G.P.S. (+/-5.0m.) For Identification only	
D - LP#357	157 34' 0.76
D - LP#358	92 58' 16.59
⊕ LP	Light Pole
---	Wall
- - - - -	Galvanize Fence

Checked by *[Signature]*

Entered on. . . . .  
Trinidad & Tobago Land Surveyor. . . . . 2nd March 2009.  
PATH = ADM002 E:\DRAWINGS\CHERINE DANIEL ROOPSINGH.DWG.

1436

59