


Process ID# 80399

To be brought under the Provisions of the Real Property Ordinance

Borough of Pt. Fortin
County of St. Patrick
Cadastral Sheet (F.14.J) 62.D.
3/a

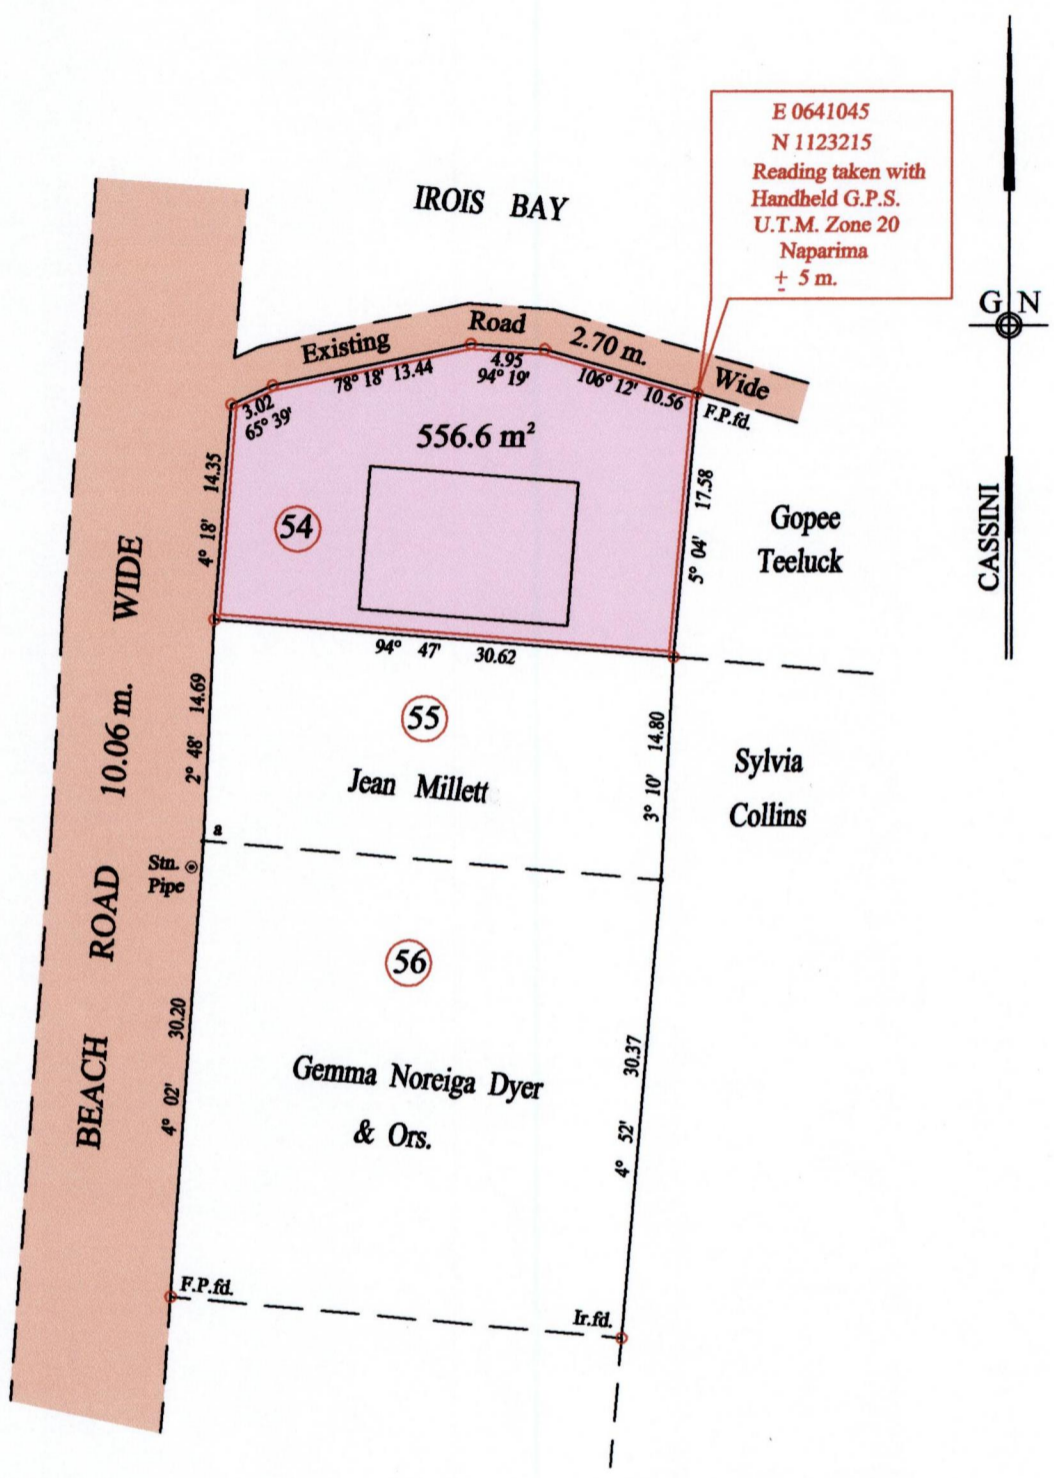

Stn. Pipe - a 24° 09' 1.89

Approved *[Signature]*
Director of Surveys
2009.7.8

Vide Plan A.F.52

○ Denotes Iron put except stated otherwise.

SCALE : 1:500

Note: Bearings are cassini grid based on solar observations Distances are in metres

PLAN of a Parcel of land coloured pink in the Borough of Pt. Fortin
Containing five hundred and fifty six point six square metres
Surveyed by me, with due authority, on the 8th. January 1997 for Jean Millett & Paul Millett
In accordance with Regulation 25 (1) of the Land Surveyors' Regulations 1998,
I certify that this plan is correct.

Checked by *[Signature]* *[Signature]*

Entered on Trinidad & Tobago Land Surveyor 21.01.2009

