


Process ID# 80439

To be brought under the provisions of
the Real Property Ordinance

Cadastral Sheet A.20.C. & 13E
Ward of St. Anns
County of St. George

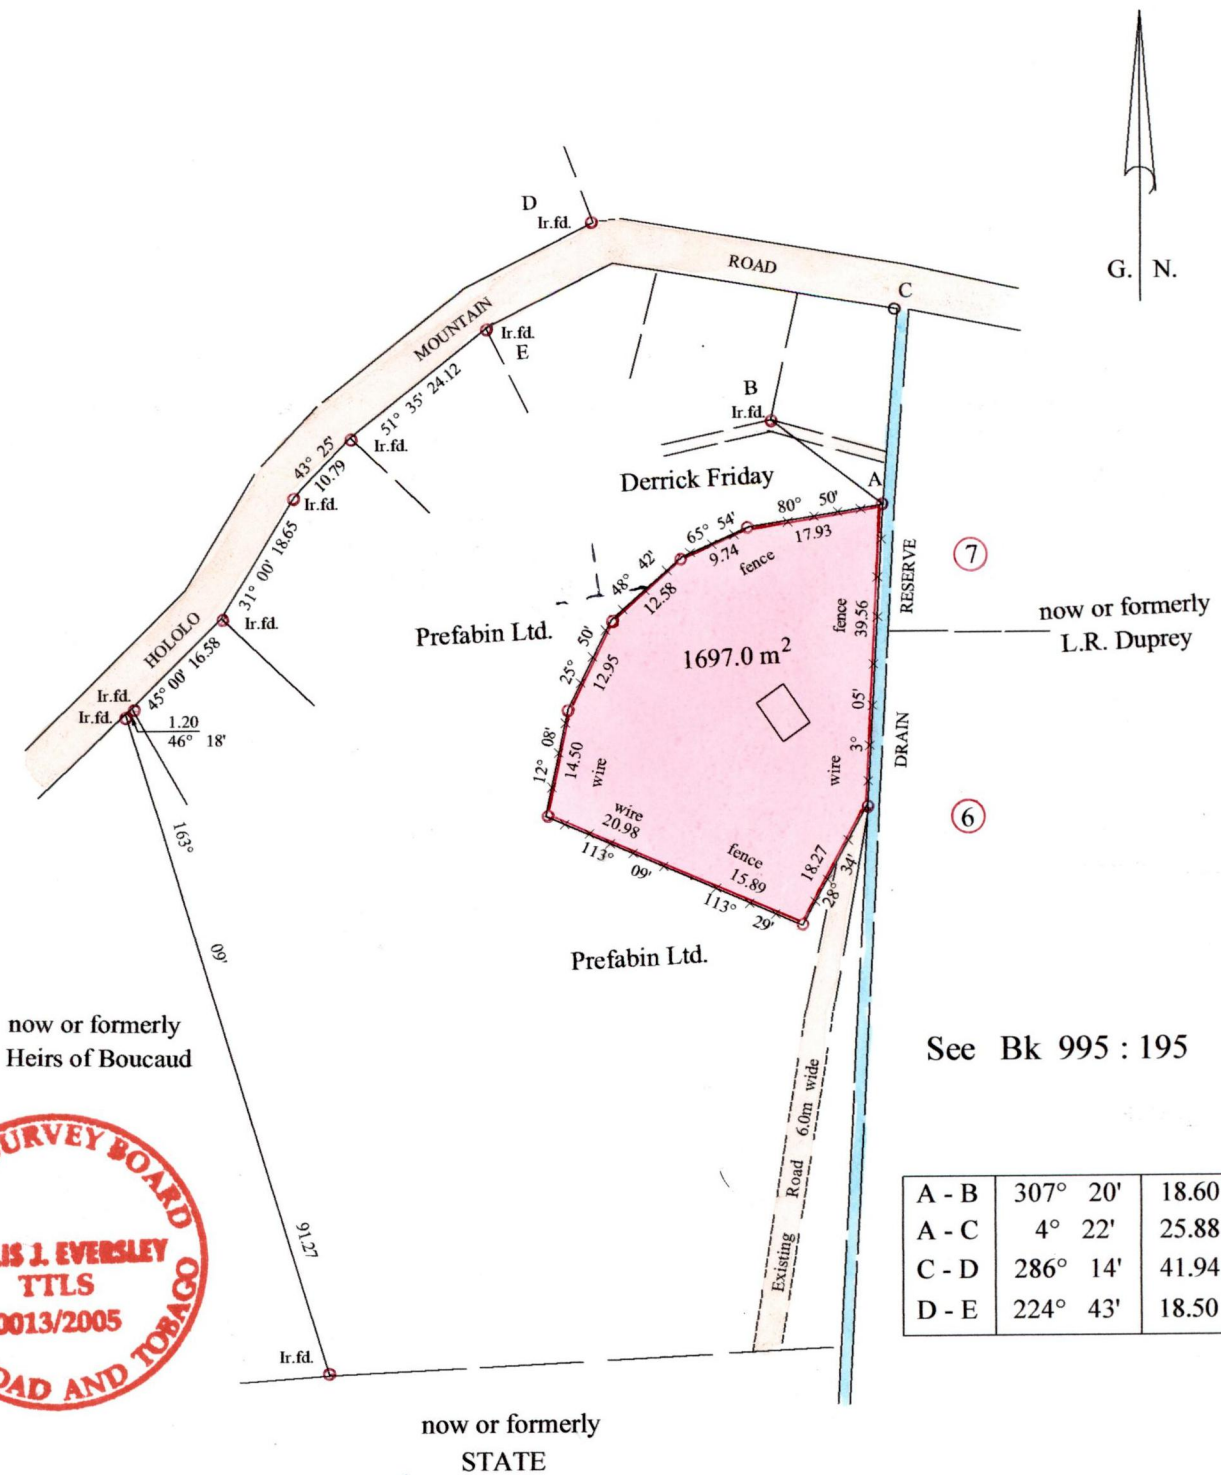

See Bk 995 : 195

A - B	307° 20'	18.60
A - C	4° 22'	25.88
C - D	286° 14'	41.94
D - E	224° 43'	18.50



Approved.....
 Director of Surveys
 2009-8-25

○ Denotes Iron put except indicated otherwise

Scale 1 : 1000

Distances are in metres

Note Bearings are Cassini Grid based on Solar Observations.

Plan of a parcel of land coloured pink in the Ward of St. Anns

Containing one thousand six hundred and ninety-seven point zero square metres.

Surveyed by me with due authority, on 7th October 2001 at the request of Michael Archie and Norbert Archie

In accordance with Reg.25 (1) of the Land Surveyors' Regulations 1998,

I hereby certify that this plan is correct,
Trinidad & Tobago Land Surveyor.....

[Signature]
 date 8th / 11 / 2004

Checked by.....
[Signature] 8/2/08

Entered by.....