

1436/8

To be brought under the provisions of the REAL PROPERTY ORDINANCE

Cadastral Sheet C.22.N 25F/2/a
Ward of Manzanilla
County of St. Andrew

U.P.R.N.....


TOCO

Vide Bk. 167 Fol. 27
Bk. 904 Fol. 286

Process ID# 80298



A-C (nm.fd) 56 18' 34.44

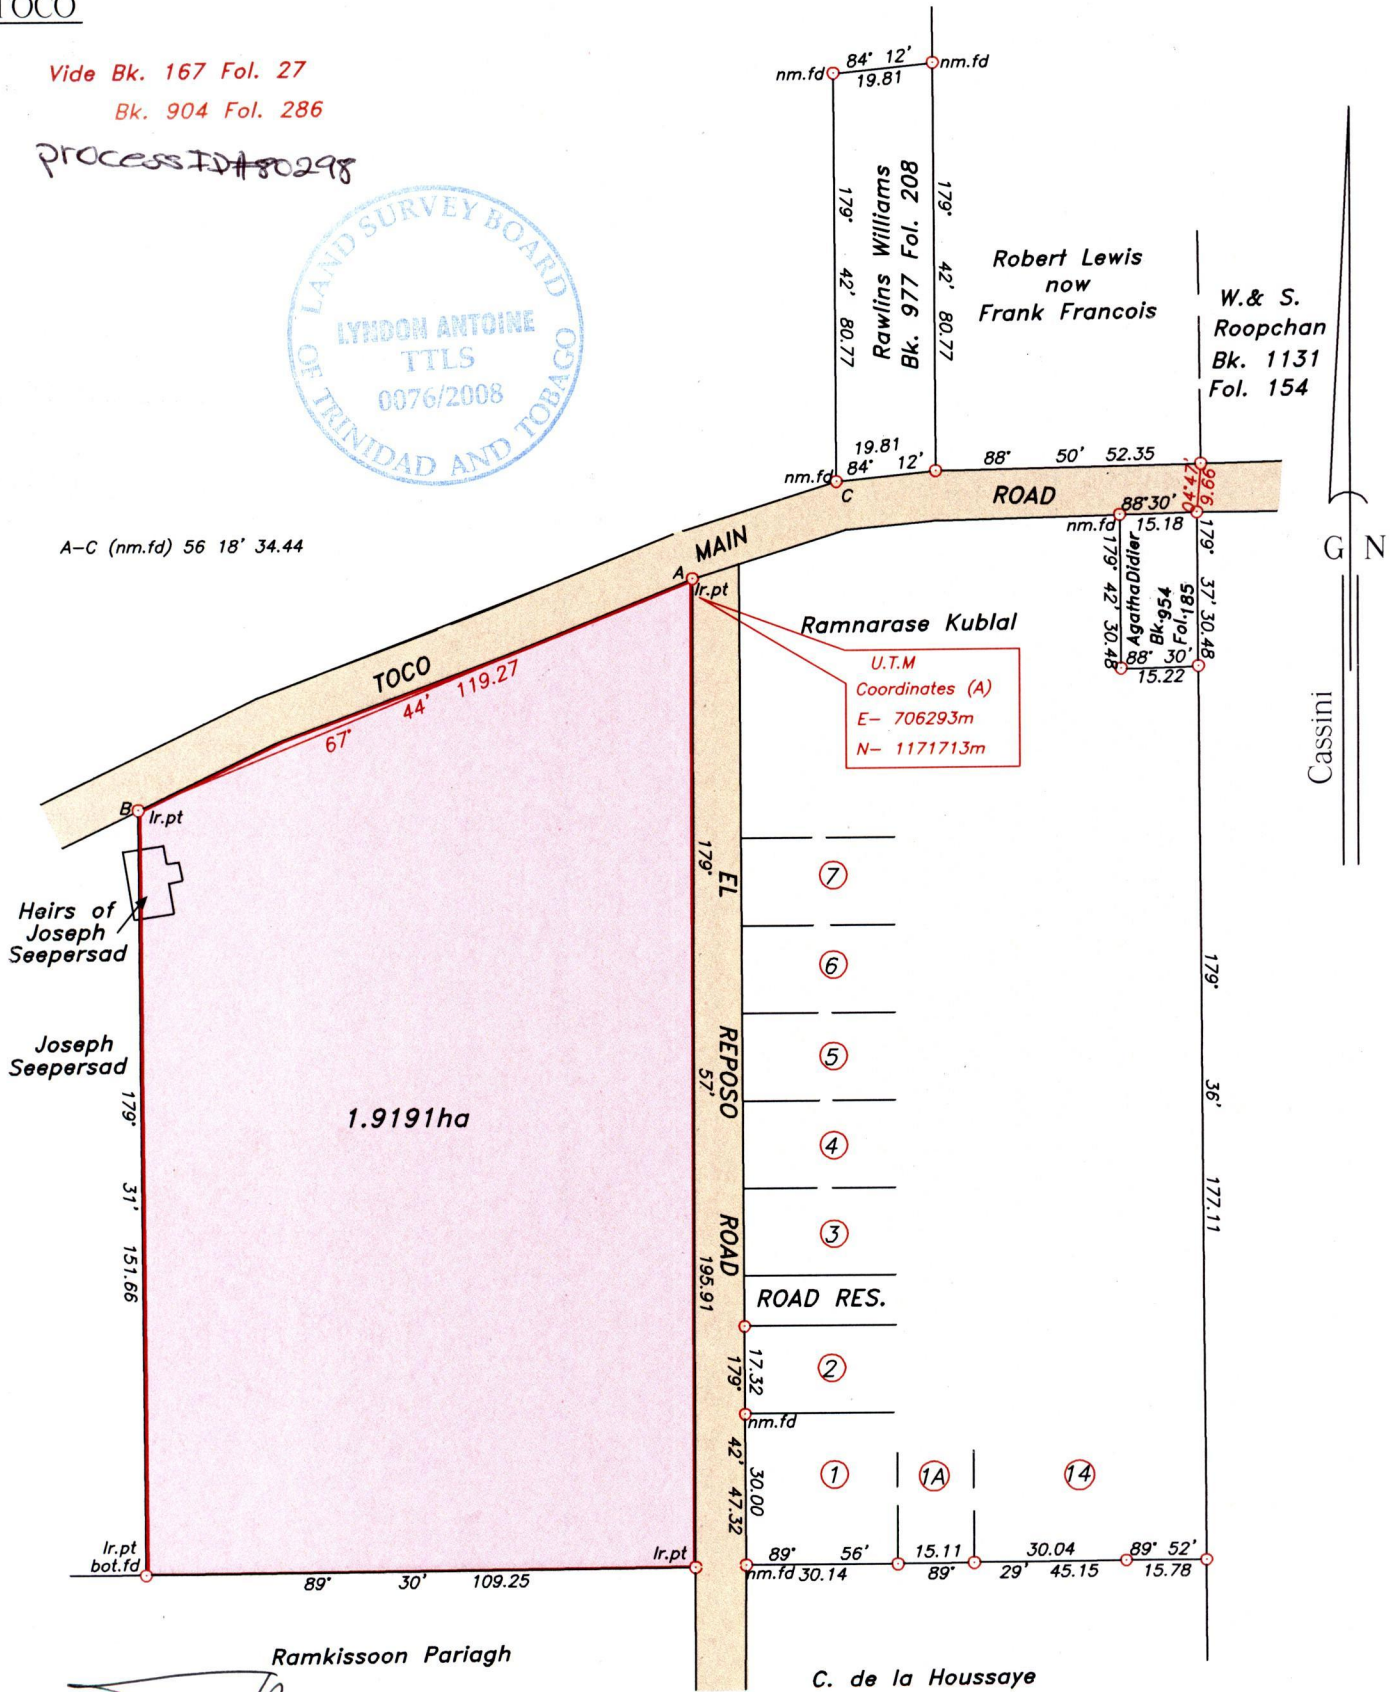

Approved
Lyndon Antoni
Director of Surveys
2007.01.15

○ Denotes iron found, except otherwise stated.
Bearings are grid based on solar observations

Note- UTM Zone 20 (WGS 84) Coordinates obtained from hand held GPS receiver
± 7.00m

SCALE 1:1500

Distances are in metres

PLAN of a parcel of land coloured pink in the Ward of Manzanilla
Containing one point nine one nine one hectares.

Surveyed by me, with due authority on 8th May 2006 for Ken Quildon

In accordance with Regulation 25 (1) of the Land Surveyors' Regulations 1998, I certify that this plan is correct.

Checked by *16.12.08*
Entered

Lyndon Antoni
14th February 2008.

Trinidad & Tobago Land Surveyor.....2008.

path: \\server\s\q012\jquildon.dwg


"A"

This is the Survey Plan annexed and marked "A" referred to in the Affidavit of **Ken Qildon** SWORN to before me this

18 day of February

2008.

Oscar Deane
Commissioner of Affidavits
OSCAR DEANE
Commissioner of Affidavits
Tobago

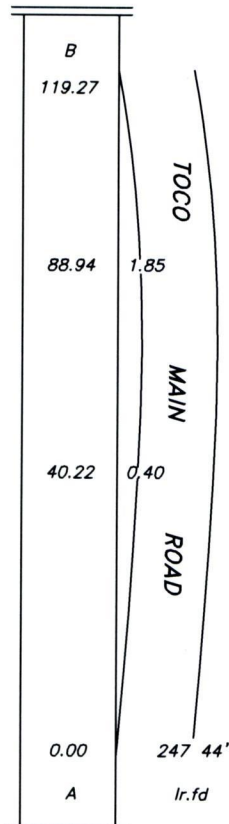

14 36/8