


1436

886

Process ID# 80489

To be brought under the Provisions of the  
Real Property Ordinance  
Vide Bk. 1221 fol 125

Cadastral Sheet A.14.H.13A  
Ward of Diego Martin 3/b  
County of St. George  
Petit Valley

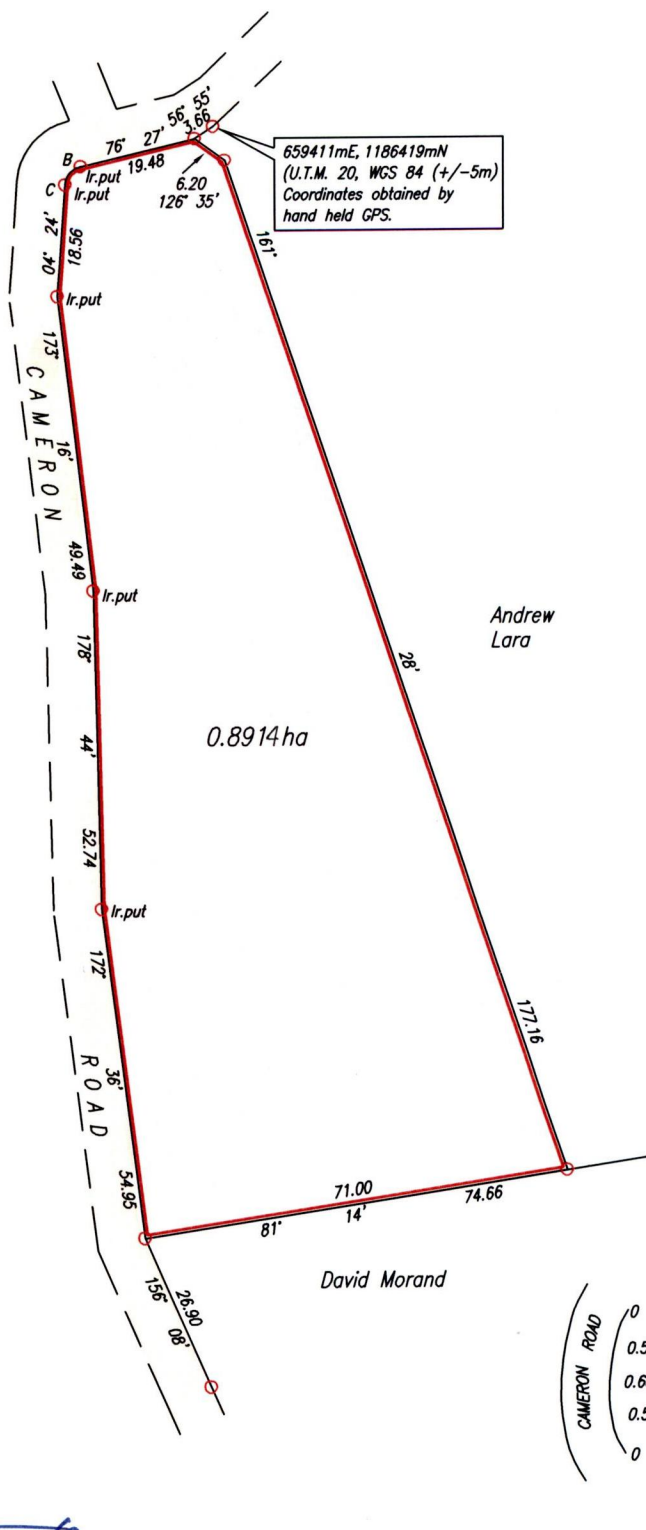

Approved *[Signature]*  
Director of Surveys  
2009-8-27

○ Denotes Iron found except otherwise stated.  
Bearings are Cassini Grid based on Solar Observations.  
PLAN of a Parcel of land coloured pink in the Ward of Diego Martin  
Containing zero point eight nine one four hectare  
Surveyed by me, with due authority, on 7th. February, 2008 for Anthony Serrette  
In accordance with Regulation 25(1) of the Land Surveyors' Regulations 1998,  
I certify that this plan is correct.

SCALE 1:1250  
Distances are in Metres

Checked by *[Signature]* 24/8/08 *[Signature]*

Entered . . . . . Trinidad & Tobago Land Surveyor *[Signature]* 23<sup>rd</sup> March . . . . . 2009  
PATH = EV700 D:\Drawings08\Serrette.dwg.