
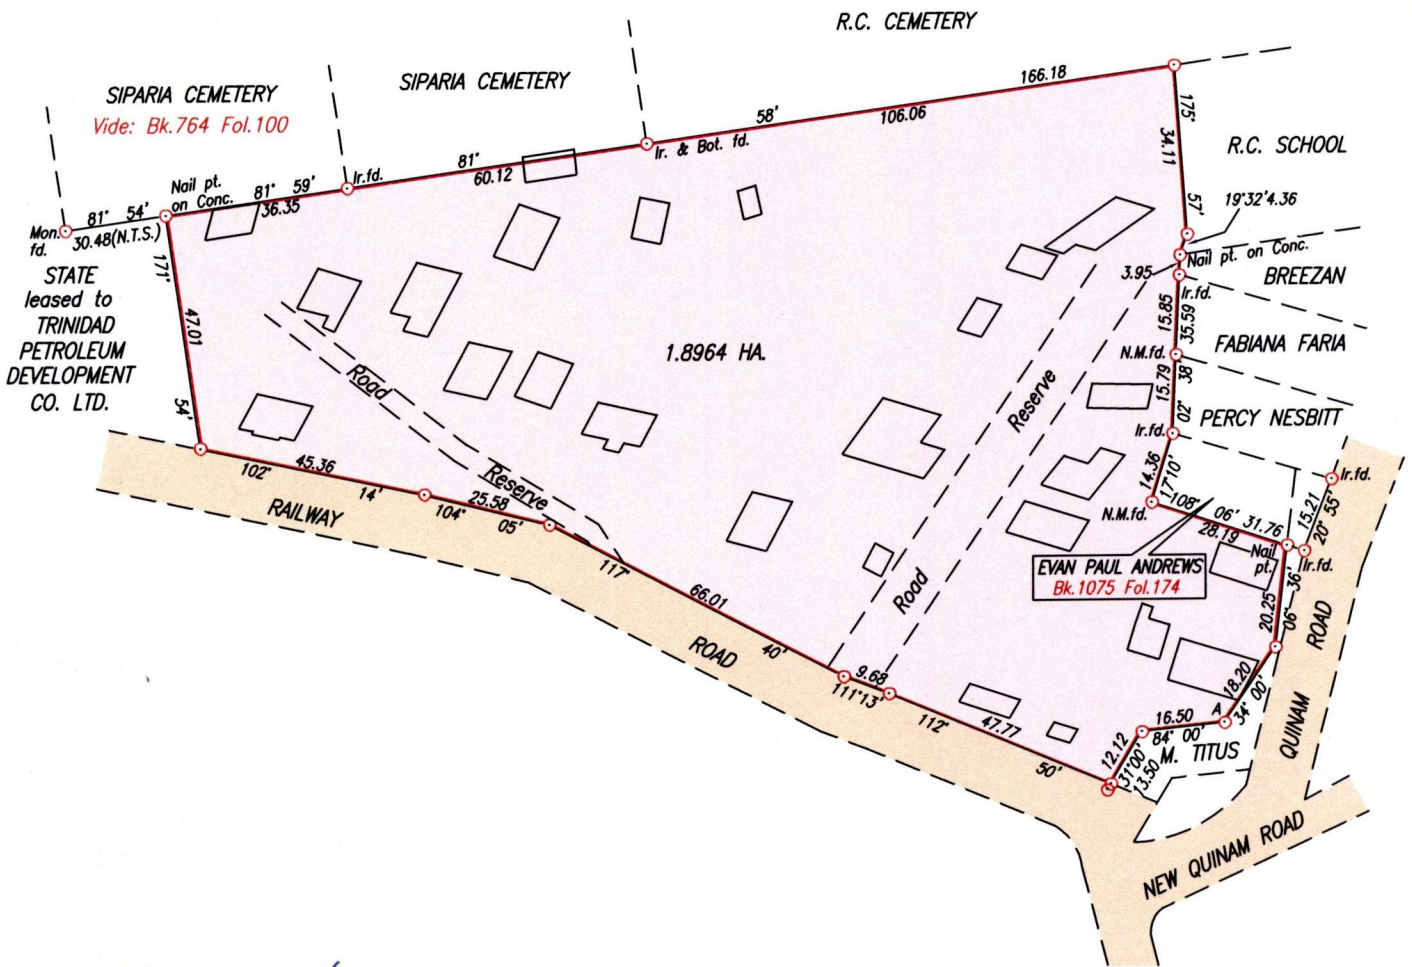


Process ID# 80493

To be brought under the Provisions of the
Real Property Ordinance.

73A
Cadastral Sheet G.17.B. 2/b
Ward of Siparia
County of St. Patrick
Bk. 1292 Fol. 217

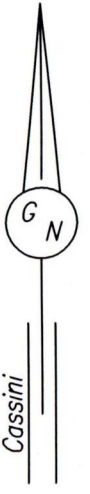

Approved
Josephine Quash
Director of Surveys
2009-8-27

Point A
Co-ordinates obtained by Hand Held G.P.S. (WGS84 U.T.M. Zone 20)
Accuracy ± 6m
E 663163m
N 1121406m

SCALE 1/1500
Distances are in metres

○ Denotes Iron put except otherwise stated
Bearings are Cassini Grid based on Solar Observations
Plan of a Parcel of land coloured pink in the Ward of Siparia
Containing one point eight nine six four hectares
Surveyed by me, with due authority, on February 14th, April 30th , May 1st 1996 &
July 7th 2009 for Josephine Quash
In accordance with Regulation 25 (1) of the Land Surveyors' Regulations 1998,
I certify that this plan is correct.



Entered on
Checked by *24/8/09*
Trinidad & Tobago Land Surveyor 2009