

1436


}}}}

Process ID# 80500

Cadastral Sheet B.17.J. 23C
Ward of St.Anns 1/a
County of St.George
San Juan

To be brought under the Provisions of the
Real Property Ordinance

Vide Bk. 783 fol 32

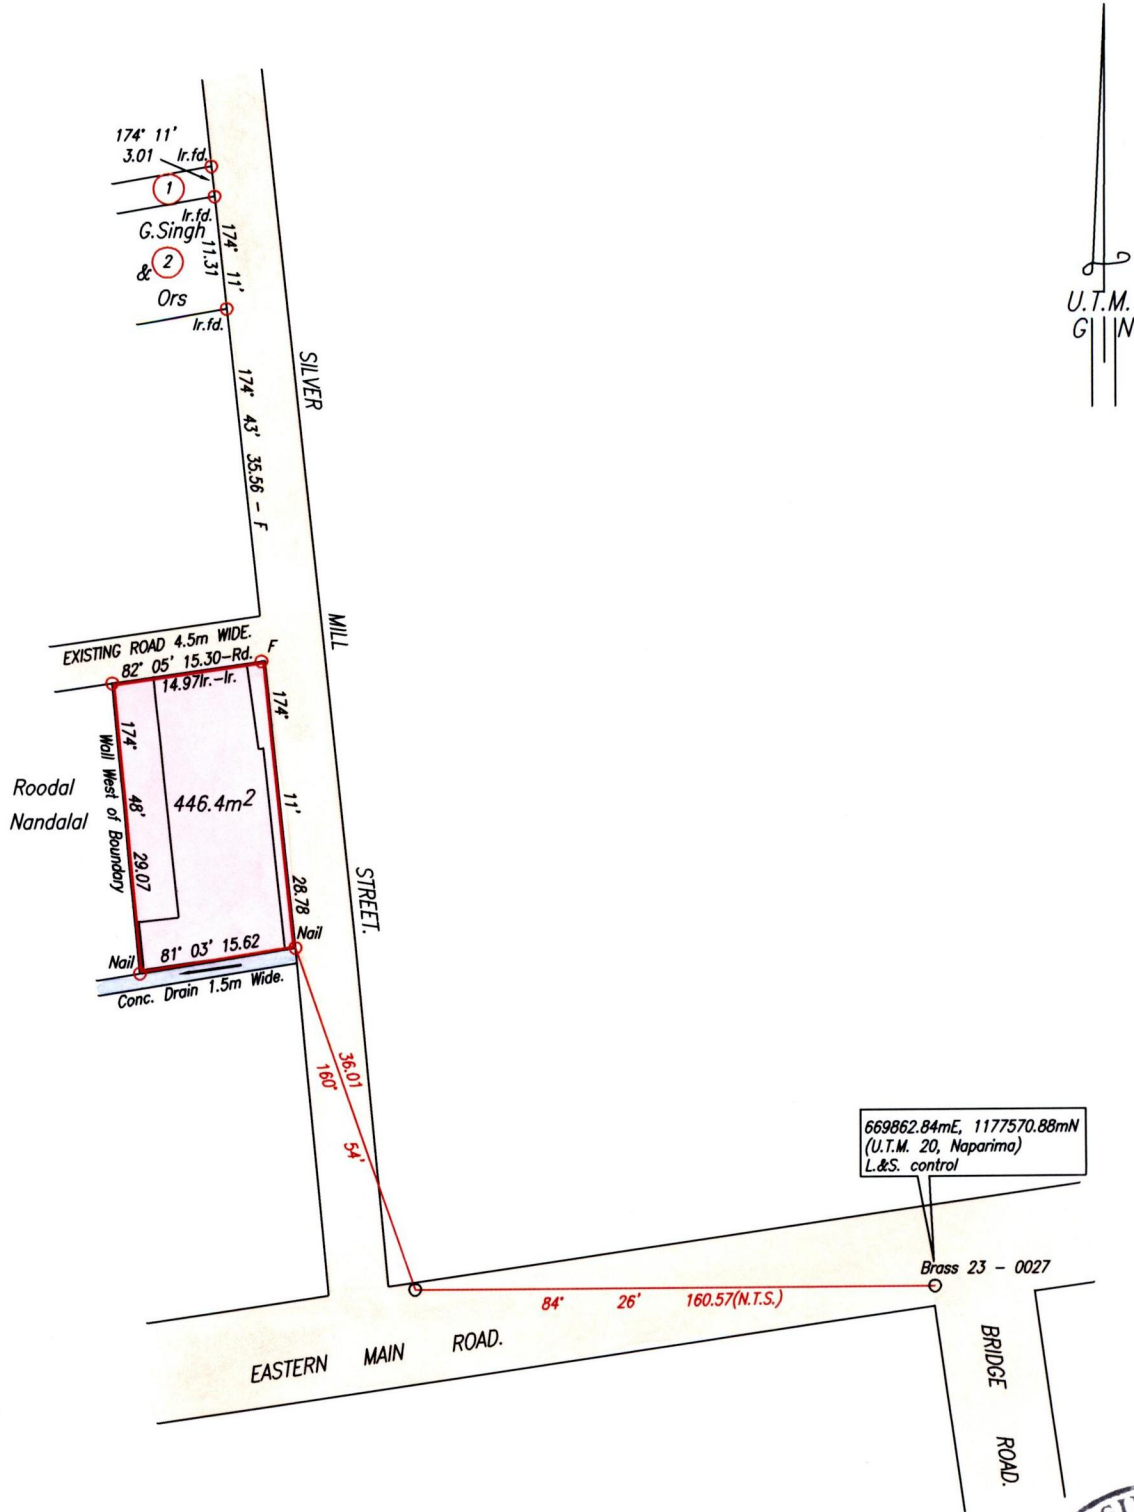

Approved *[Signature]*
 Director of Surveys
 7-8-2009



Note: To obtain Cassini Bearings + 18'

○ Denotes Iron put except otherwise stated.
Bearings are U. T. M. Grid based on Solar Observations.

SCALE 1:750

Distances are in Metres

PLAN of a Parcel of land coloured pink in the Ward of St.Anns
Containing four hundred and forty six point four square metres.

Surveyed by me, with due authority, on 8th. October, 2007 for Roshani Rehanna Kumarie Ramnarine
In accordance with Regulation 25(1) of the Land Surveyors' Regulations 1998,
I certify that this plan is correct.

Checked by *[Signature]* 24/8/09

Entered Trinidad & Tobago Land Surveyor 13th June 2009
PATH = EV700 E:\Drawings09\Roshani.dwg