



Ward of Chaguamas
 County of Caroni
 Cadastral Sheet D.8.B., 34A
 3/a

VIDE Plan R.H.169

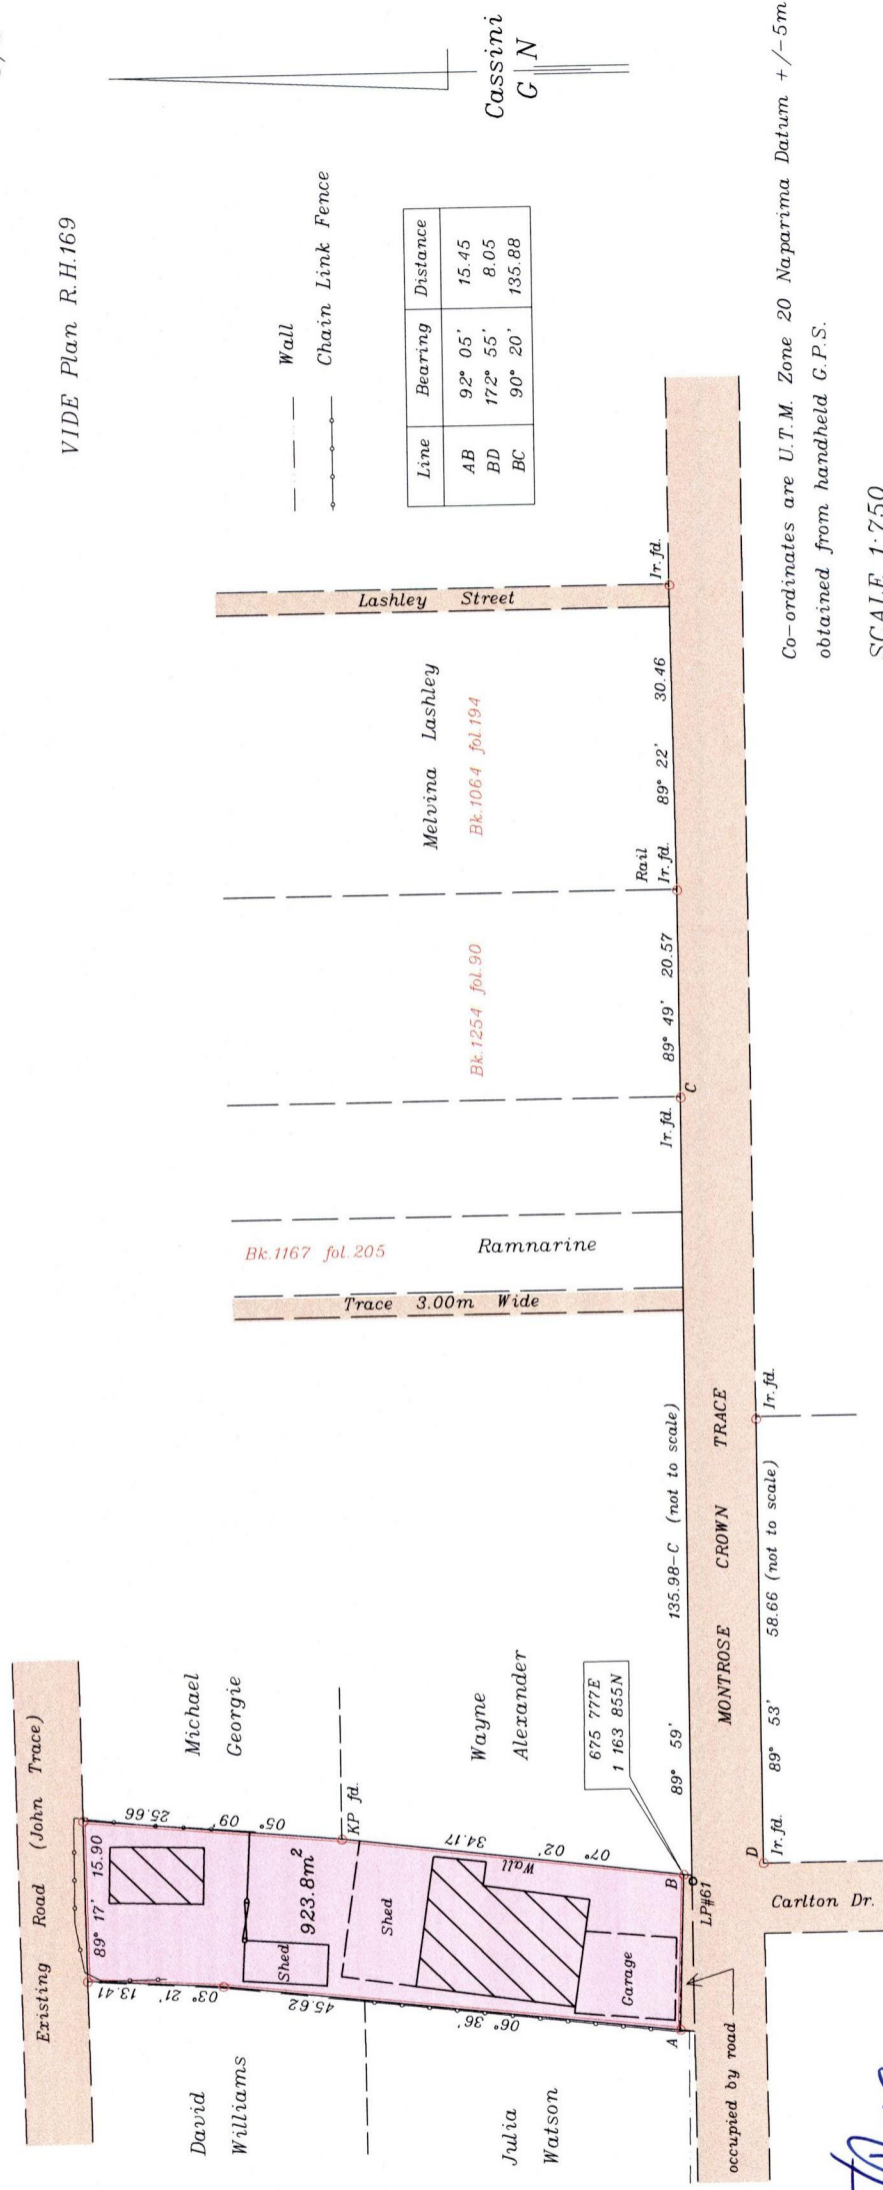

Line	Bearing	Distance
AB	92° 05'	15.45
BD	172° 55'	8.05
BC	90° 20'	135.88

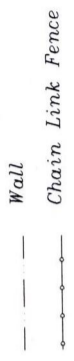

Co-ordinates are U.T.M. Zone 20 Naparima Datum +/-5m
 obtained from handheld G.P.S.

SCALE 1:750

o denotes Ir. fd. unless otherwise stated



Bearings are Cassini Grid based on Solar Observations Distances are in metres

PLAN of a Parcel of land coloured pink in the Ward of Chaguamas

Containing nine hundred and twenty three point eight square metres

Surveyed by me, with due authority, on May 14 2009 for Udho Phillip

In accordance with Regulation 25(1) of the Land Surveyors' Regulations 1998,

I certify that this plan is correct.

Approved *[Signature]*
 Director of Surveys
 2009.8.27

To be brought under the provisions
 of the Real Property Ordinance

Checked by *[Signature]*
 Entered *[Signature]* May 25 2009
 Trinidad & Tobago Land Surveyor