


To be brought under the provisions of the Real Property Ordinance.

RD 14846/1927

PROCESS ID # 80299

Cadastral Sheet A.10.N&O 13A
Ward of Diego Martin
County of St. George

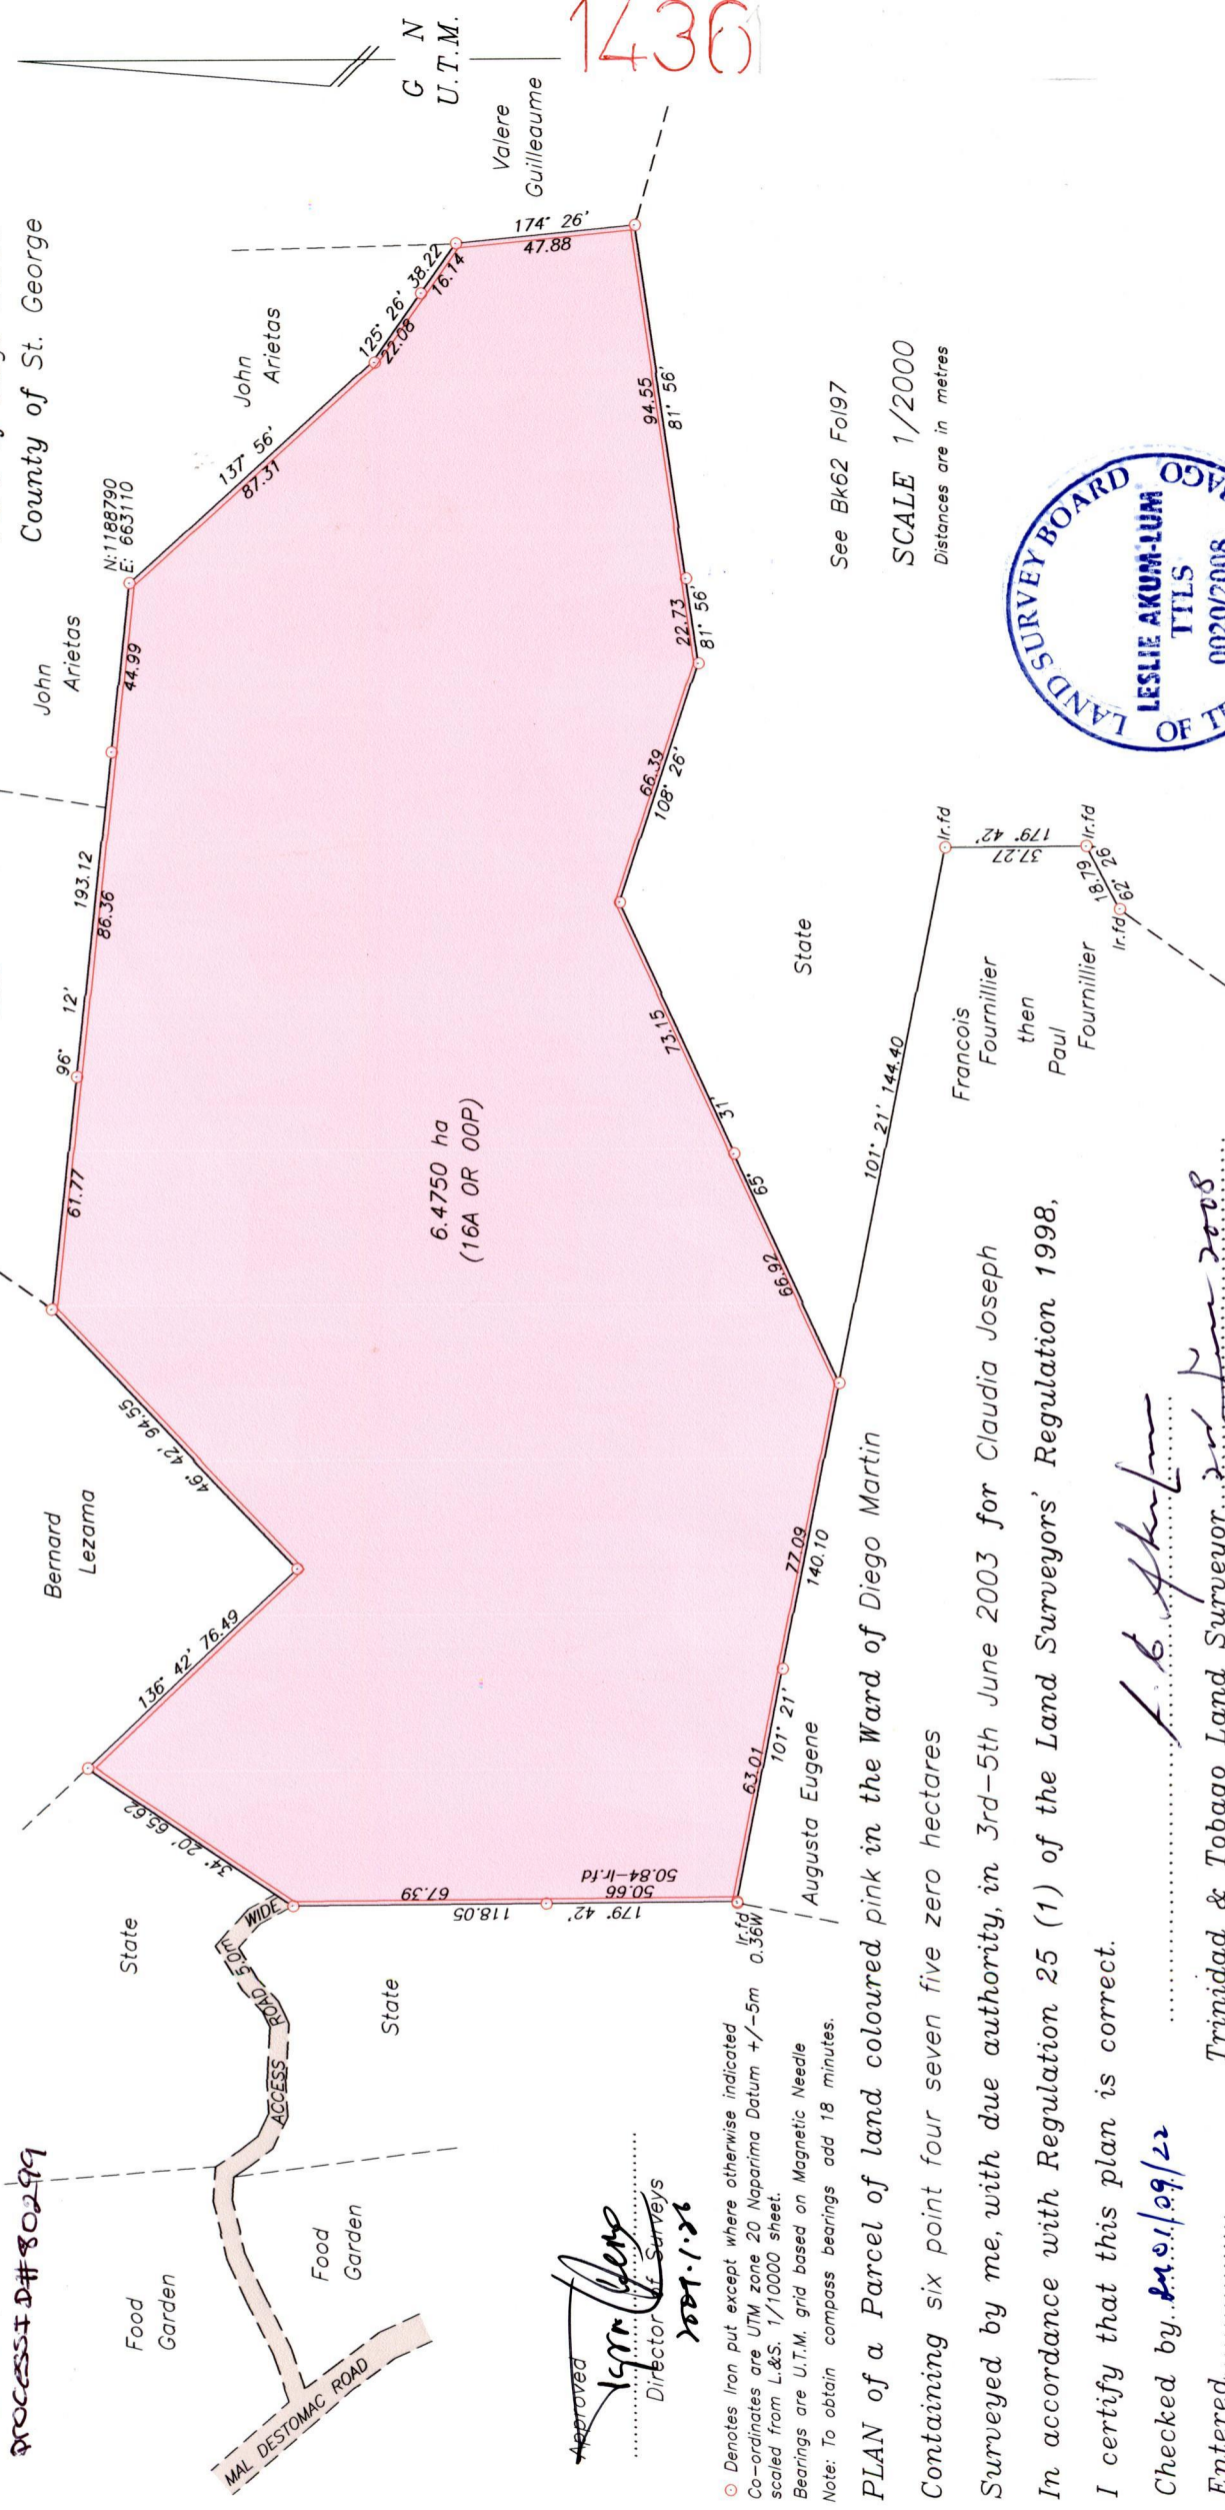

Approved
[Signature]
 Director of Surveys
 2007.1.22

○ Denotes iron put except where otherwise indicated
 Co-ordinates are UTM zone 20 Naparima Datum +/-5m 0.36m
 scaled from L.&S. 1/10000 sheet.
 Bearings are U.T.M. grid based on Magnetic Needle
 Note: To obtain compass bearings add 18 minutes.

PLAN of a Parcel of land coloured pink in the Ward of Diego Martin

Containing six point four seven five zero hectares
 Surveyed by me, with due authority, in 3rd-5th June 2003 for Claudia Joseph
 In accordance with Regulation 25 (1) of the Land Surveyors' Regulation 1998,

I certify that this plan is correct.

Checked by *[Signature]* 2007.1.22
 Entered.....
 Trinidad & Tobago Land Surveyor.....
[Signature]

Lisco/Joseph Claudia-Paramin/Joseph Claudia-Paramin-RM



See Bk62 Fol97
 SCALE 1/2000
 Distances are in metres

1436

9