
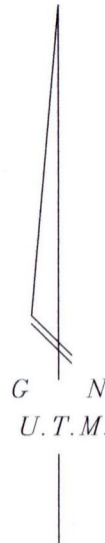


Process ID# 80510

To be brought under the provisions of the Real Property Ordinance.

Cadastral Sheet B.18.C. 14D
Ward of Tacarigua
County of St. George

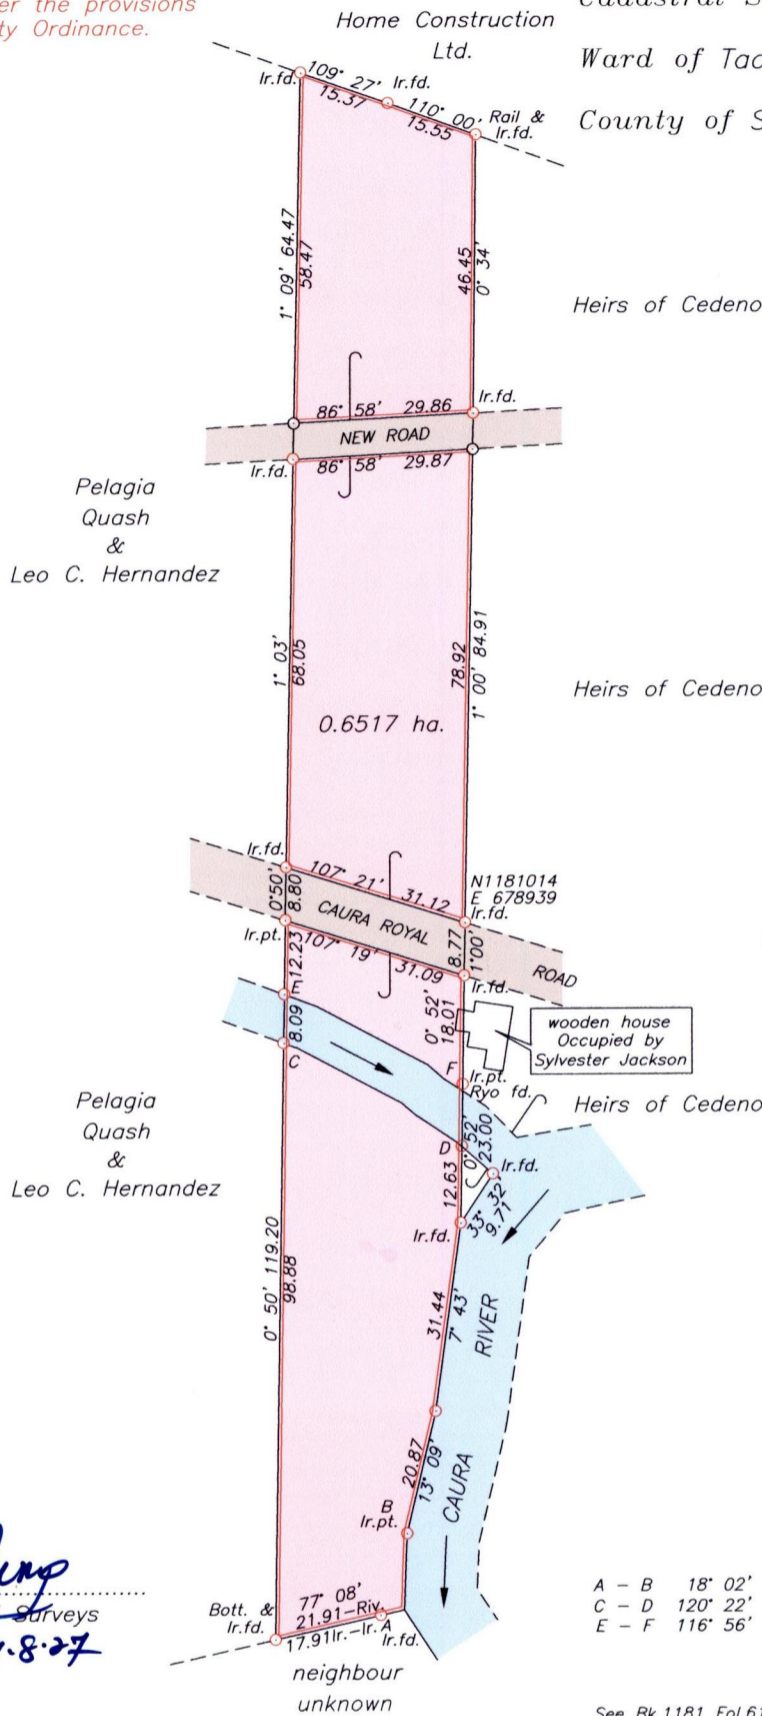

F	33.19	0.96	CAURA RIVER
Harry Ramkissoon	29.92	0.57	
0	27.63	0	
Harry Ramkissoon	0.28	26.50	CAURA RIVER
0.66	5.71	0	
0	0	0	
E	116° 56'		
D	34.25		Harry Ramkissoon
0.20	33.22		
0.68	24.99		
1.25	21.90		CAURA RIVER
0.44	2.50		
0	0		
C	120° 22'		
Harry Ramkissoon	14.15	0	CAURA RIVER
0	2.05	3.43	
0	0	0	
A	18° 02'		

Approved

[Signature]
 Director of Surveys
 2009.8.27

A - B 18° 02' 14.15
 C - D 120° 22' 34.25
 E - F 116° 56' 33.19

See Bk.1181 Fol.61

SCALE 1/1250

Distances are in metres



Co-ordinates are UTM zone 20N Naparima Datum +/-5m
 obtained from a hand held GPS.
 Bearings are based on Solar Observations.

PLAN of a Parcel of land coloured pink in the Ward of Tacarigua
 Containing zero point six five one seven hectares
 Surveyed by me, with due authority, on 19th June 2009 for Harry Ramkissoon
 In accordance with Regulation 25 (1) of the Land Surveyors' Regulations 1998,
 I certify that this plan is correct.

Checked by *[Signature]* 24/8/09

[Signature]
 Rishi M. Mahabir

Entered..... Trinidad & Tobago Land Surveyor 17th July 2009