

U.P.R.N.....



To be brought under the provisions of the REAL PROPERTY ORDINANCE

Process # 80521

1436

Cadastral Sheet I.21.B ^{1E}/_{6/b/4}
Ward of Tobago
Parish of St. Patrick
CANAAN

94

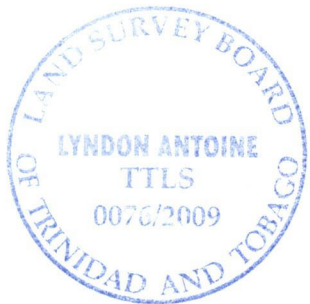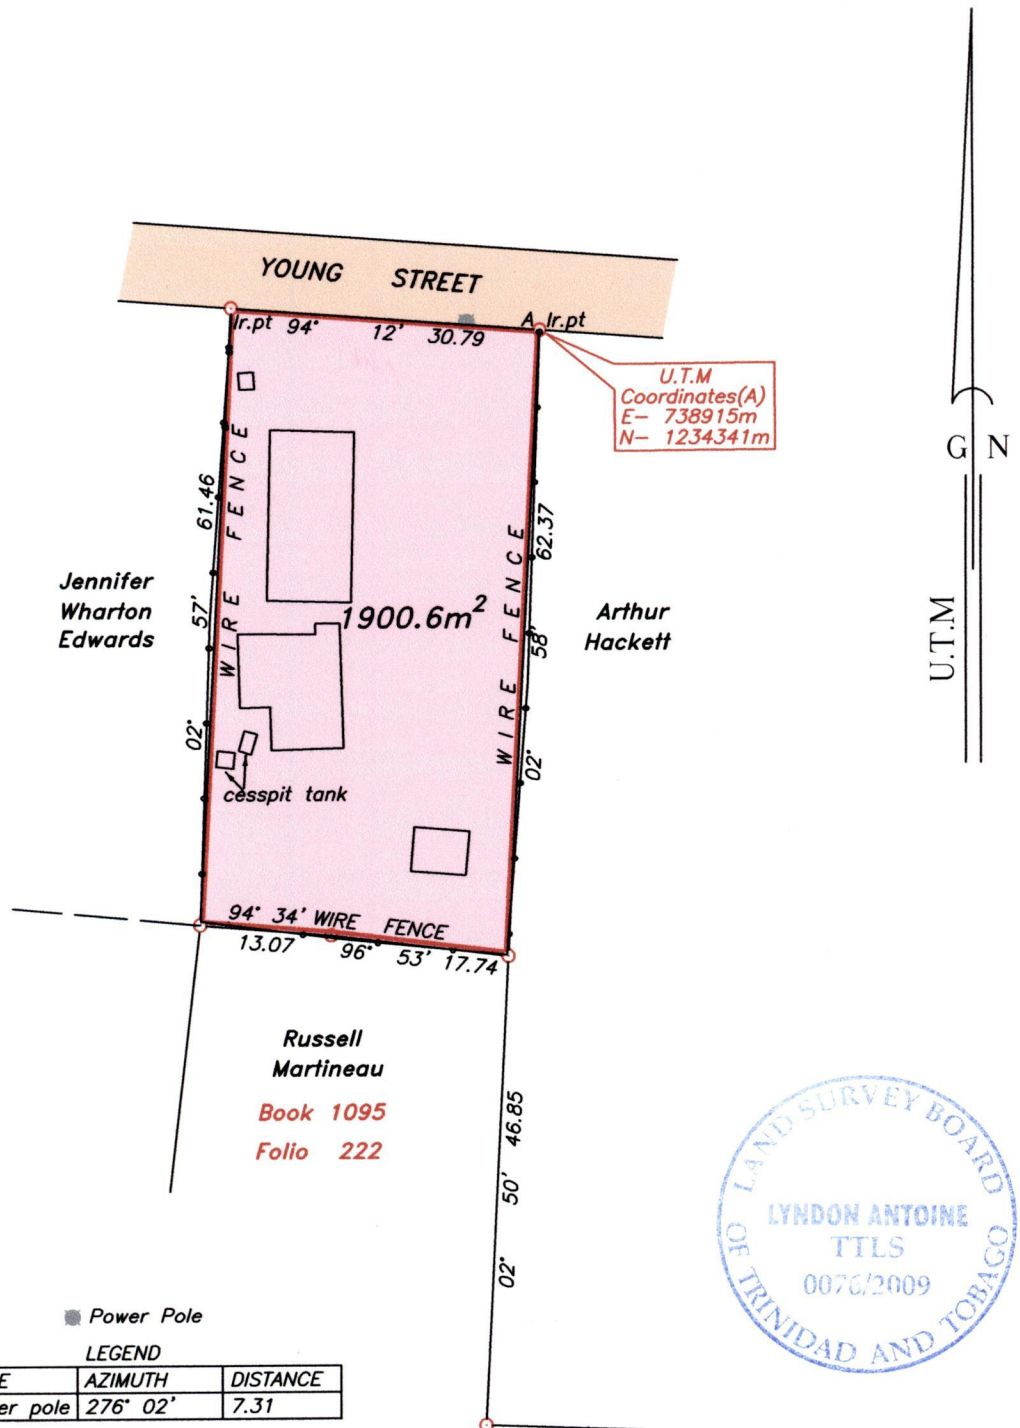

Approved

Lynda Perry
 Director of Surveys
 2009.8.18

○ Denotes iron found, except otherwise stated.

Bearings are grid based on solar observations

Note- UTM Zone 20 (WGS 84) Coordinates obtained from hand held GPS receiver
+ 4.30m

SCALE 1:750

Distances are in metres

PLAN of a parcel of land coloured pink in the Ward of Tobago
Containing one thousand nine hundred point six square metres.

Surveyed by me, with due authority on 26th May 2009 for Veronica Cadiz

In accordance with Regulation 25 (1) of the Land Surveyors' Regulations 1998, I certify that this plan is correct.

Checked by *man 25/01/09*
Entered *K. Albert*
8.5.2014

Lyndon Antoine
 29th May 2009.

Trinidad & Tobago Land Surveyor.....2009.

path: \\aas1-server\09survey\c195\vcadiz.dwg