

Process ID# 80526


To be brought under the Provisions of the Real Property Ordinance

Cadastral Sheet I.18 2H / 4/b

Ward of Tobago Parish of St. George

"MT. ST. GEORGE"

R.D. No. DE2001021409590001

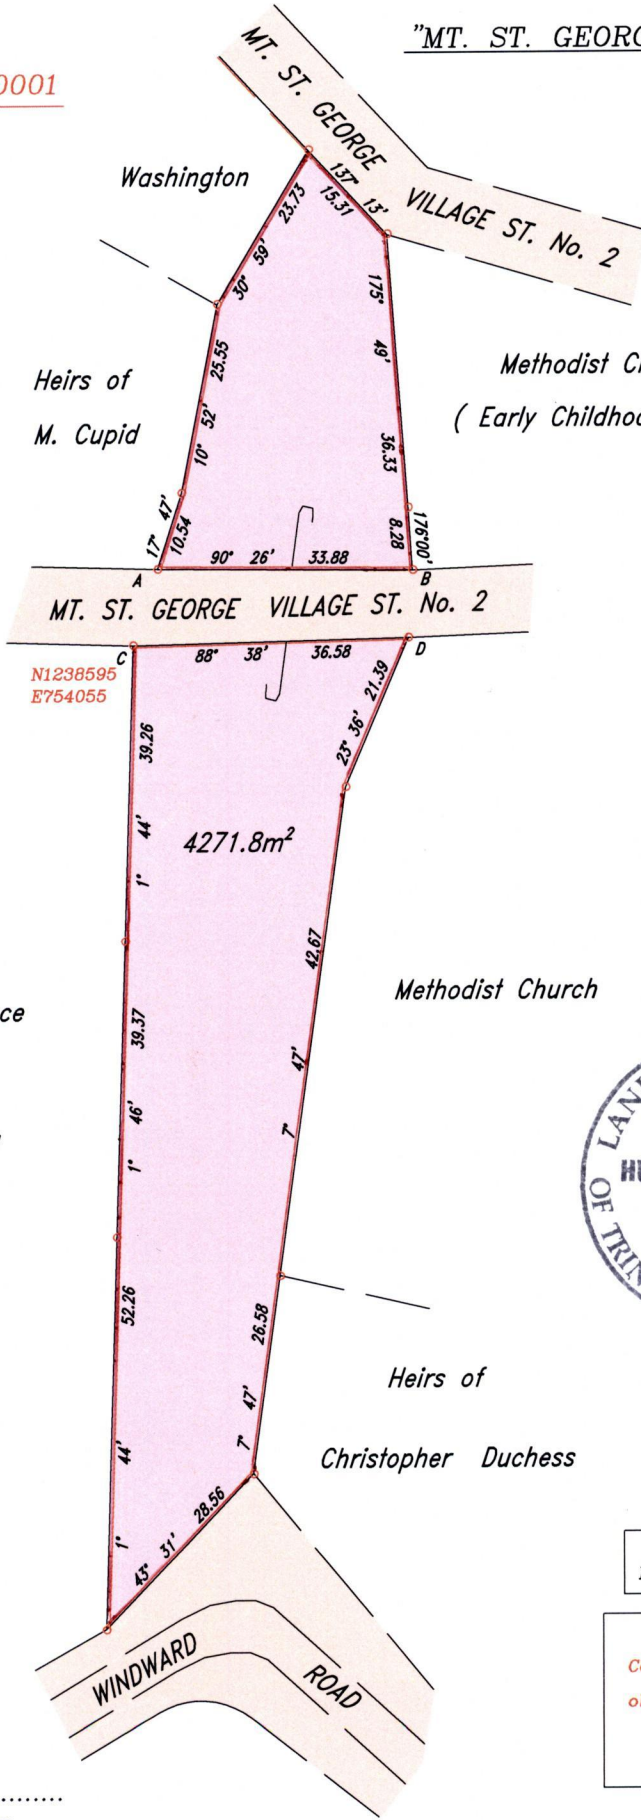

See Bk.1374:36

C - A	18° 13'	10.58
D - B	3° 43'	8.96

at C
 Co-od are U.T.M. Nap. 20
 obtained from Hand-held
 GPS receiver
 (+ / - 3m)

Approved.....
 Director of Surveys
 2009-9-2

o Denotes Iron found unless otherwise stated
 Bearings are U.T.M. Grid based on Solar Observations

SCALE: 1/1000
 Distances are in Metres.

PLAN of a parcel of land coloured pink in the Ward of Tobago
 Containing four thousand two hundred and seventy-one point eight square metres
 Surveyed by me, with due authority, on 20th August 2008 for Harry Saunders.

In accordance with Regulation 25 (1) of the Land Surveyors' Regulations 1998,
 I certify that this plan is correct.

Checked by.....
 Entered on.....

Trinidad & Tobago Land Surveyor.....2008