

1439

Cadastral Sheet D.3.A. $\frac{24D}{1/c}$

1000

R.P.O. Vol. 28 Fol. 603



C.T. Vol. 756 Fol. 67

Vol. 5169 Fol 327

Ward of Cunupia

County of Caroni

Warren

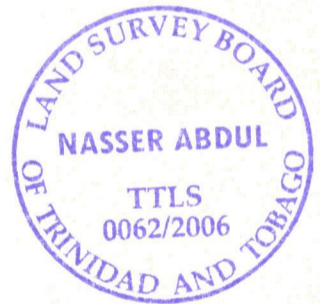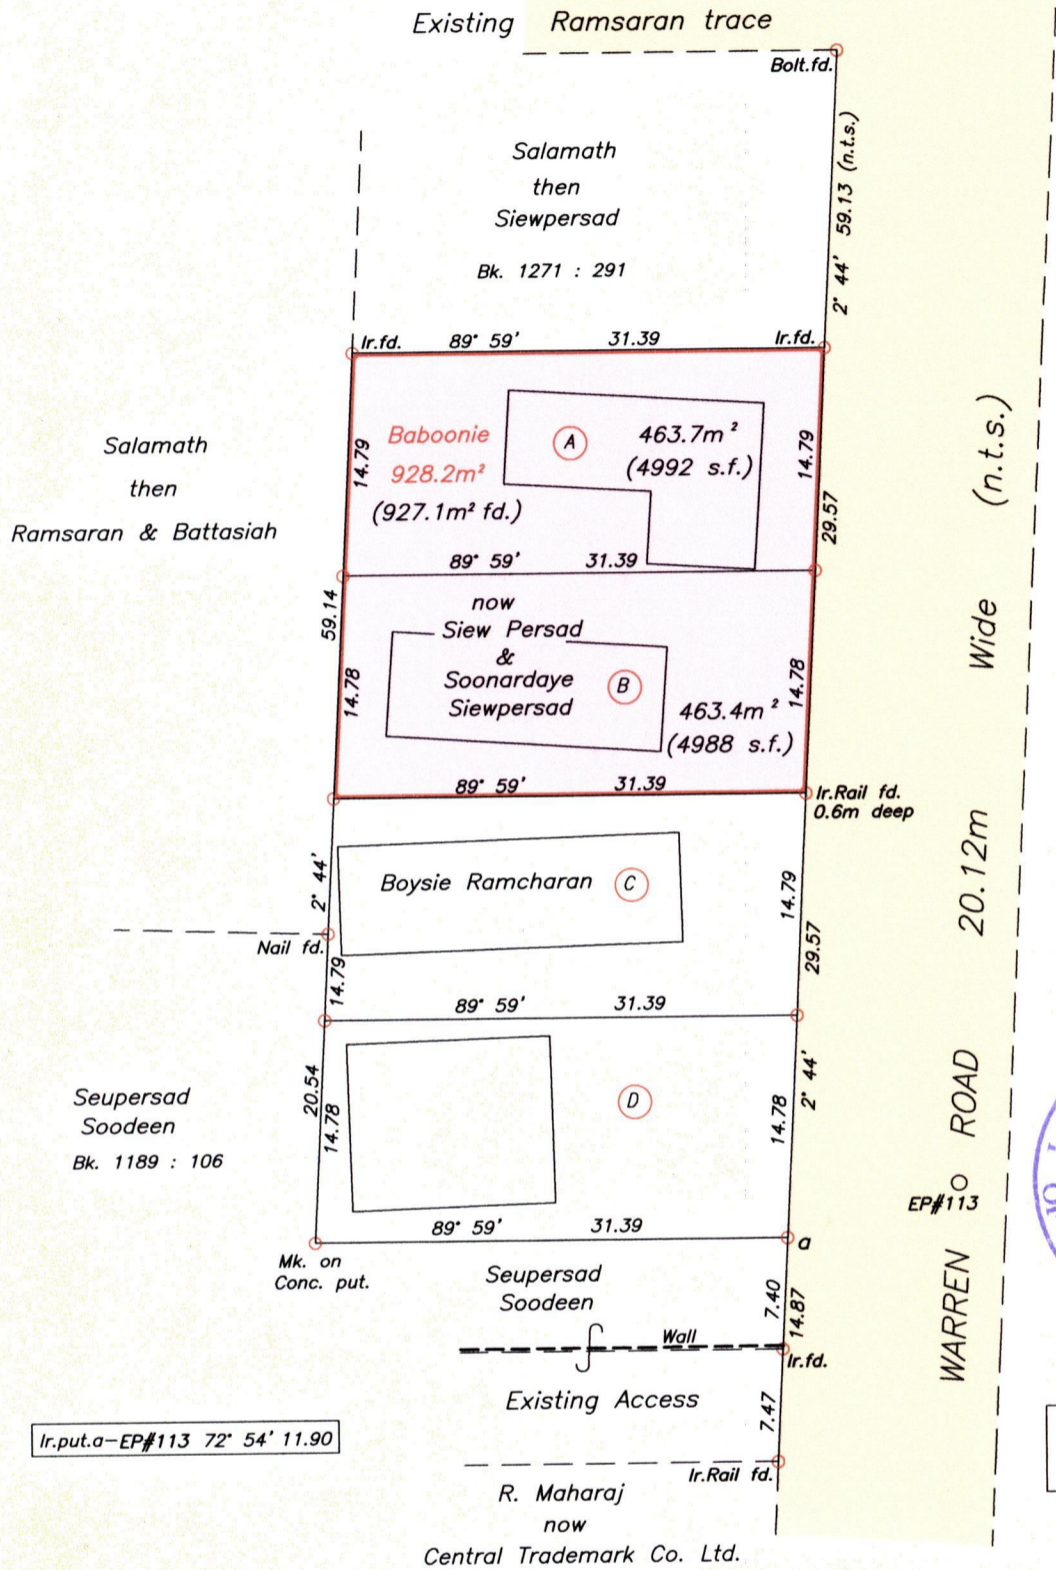

Vide Bk. 723 : 117
 Vide Bk. 725 : 44

Approved: *[Signature]*
 Director of Surveys 2006.2.10

SCALE 1/500
 Distances are in metres

○ Denotes Iron Put.
 Bearings are Cassini Grid based on Solar Observations
 Plan of 2 Parcels of land coloured pink in the Ward of Cunupia
 Containing together nine two seven point one square metres.
 Surveyed by me, with due authority, in march 2004
 In accordance with Regulation 25 (1) of the Land Surveyors' Regulations 1998,
 I certify that this plan is correct.

Checked By: *[Signature]* 06/02/03

Entered On:

[Signature]
 10th Jan. 2004
 Trinidad & Tobago Land Surveyor

| Lot No. | Ct. Volume & Folio | Names |
|---------|--------------------|--|
| A | 5402 fol. 149 | SIEW SOONARDAYE PERSAD & DEORAJ SIEWPERSAD |
| B | 5169 fol. 337 | DEORAJ & CAROLYN RAMCHARAN |



~~1352/177~~
 Now 1439/100