

R.P.O. Vol: 612 Fol: 457
 C.T. Vol: 892 Fol: 377
 U.P.R.N. No:
 VOL. 5402 Fol. 365
 S/O 429/26
 Vide Bk. 600 fol. 122

1439


Cadastral Sheet F 19.E.

71C
2/c

1001

Ward of Cedros

County of St. Patrick

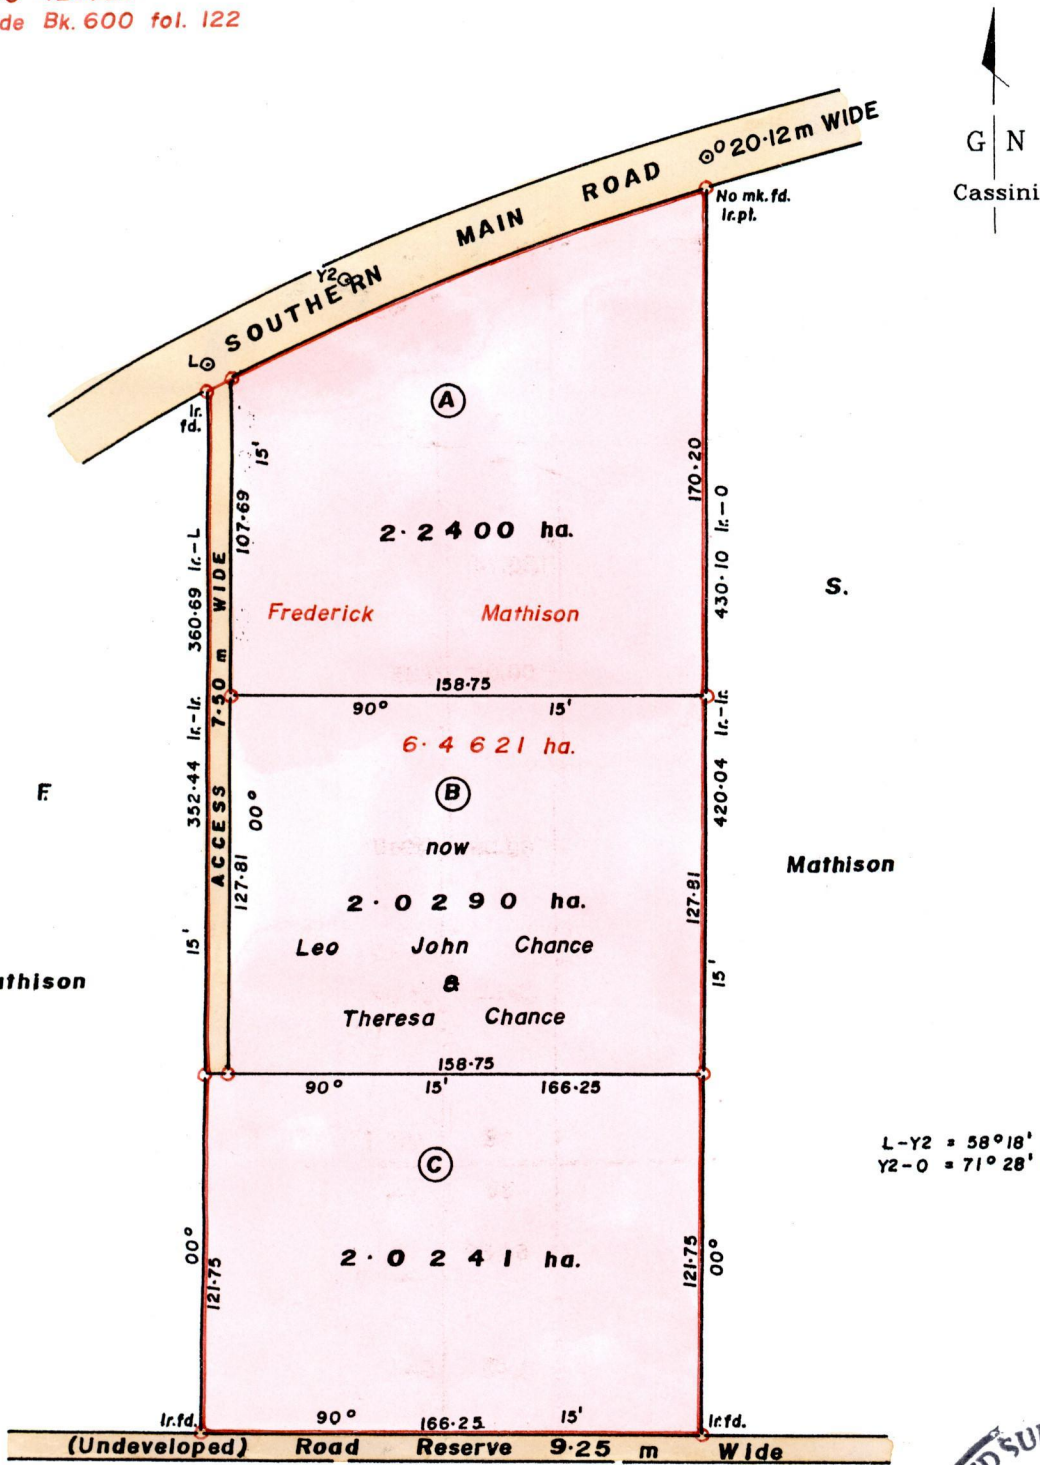

Approved by *[Signature]*
 Director of Surveys
 2002/3/3



SCALE: 1/2500

Note: To obtain compass bearing add minutes Distances are in metres.

PLAN of 3 parcels of land coloured pink in the Ward of Cedros
 Containing together six point two nine three one hectares .
 Surveyed by me, with due authority, in August , 2001 for
 In accordance with Reg. 25 (1) of the Land Surveyors' Regulations 1998,
 I Certify that this plan is correct.

Checked by *[Signature]* 15/10/04. *[Signature]*

Entered on..... Trinidad & Tobago Land Surveyor..... 12-11-2002

LOT. A

LOT. B

LOT. C - CT. VOL. 5402 FOL. 373 - ISHMANL OLWSEGRN TELEMARQUE

	No. Mk. fd. Ir.pt.
	0 180° 15'
0	
126.74	
100.58	9.25
60.35	10.46
20.12	11.87
Y2	71° 28'
Y2	12.47
54.32	
8.65	6.84
0	6.44
L	58° 18'
L	
8.15	
Ir.fd.	00° 15'

Now 1A39/101
~~1289/82~~
19 AUG 2003
Lands and
Surveys
Division