




Ward of Siparia  
County of St. Patrick  
Cadastral Sheet (G.18.J.&N) 73.C.  
3/c

R.P.O. Vol. 230 Fol. 335  
C.T. Vol. 3406 Fol. 89  
Vol. 5412 Fol. 205

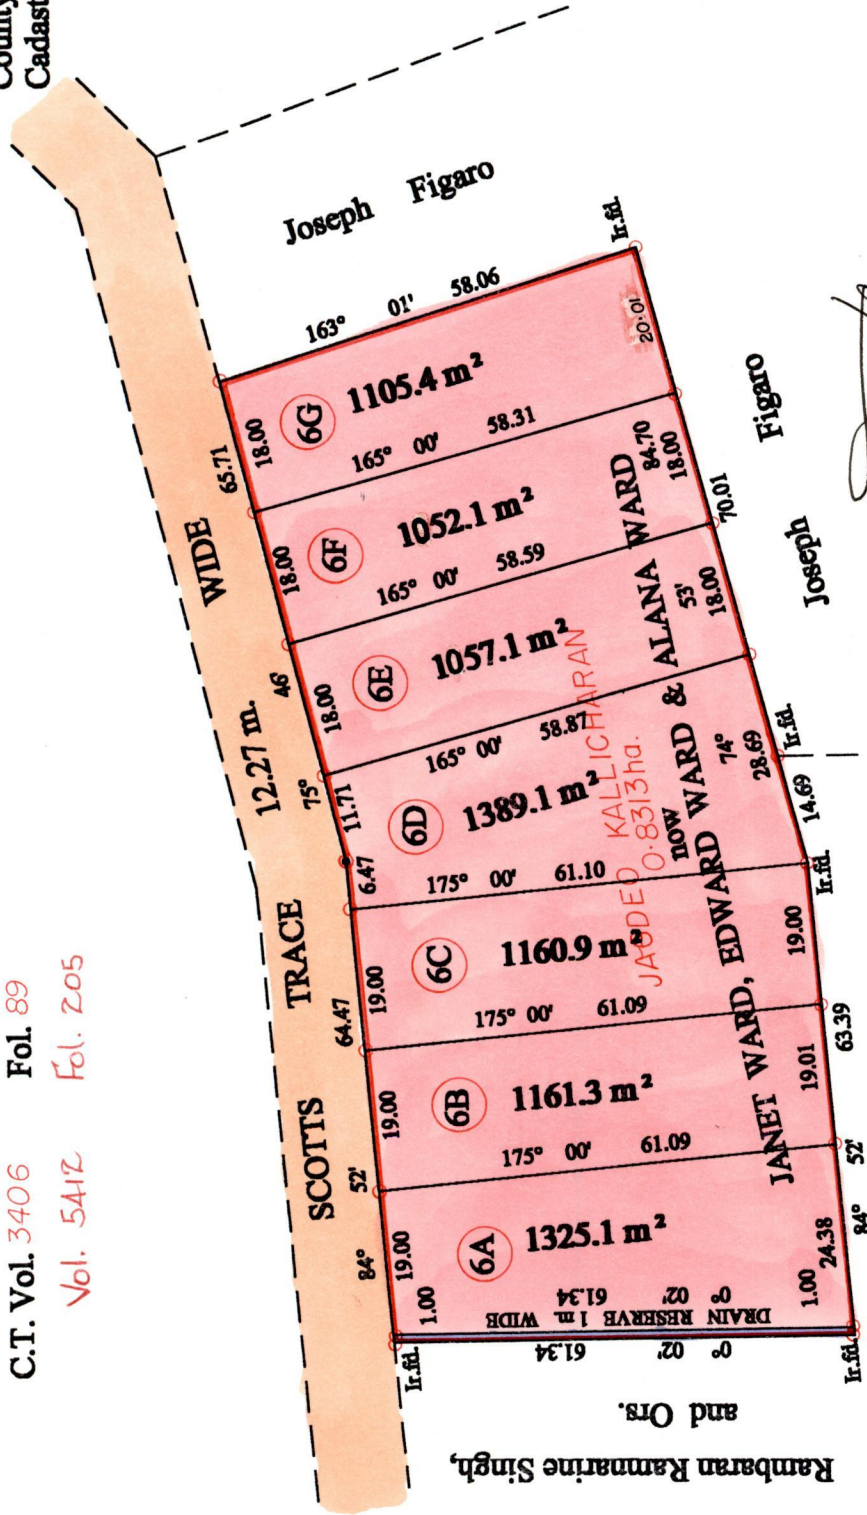

Rambaran Ramnarine Singh,  
and Ors.

Approved *[Signature]*  
Director of Surveys  
2070-7-16

Rambaran Ramnarine Singh,  
and Ors.

*Vide Bk. 1189 fol. 146*  
SCALE 1:1000  
Distances are in metres  
Note: Bearings are Cassini Grid based on solar observations  
PLAN of 7 Parcels of land coloured pink in the Ward of Siparia  
Containing together eight thousand two hundred and fifty one point zero square metres  
Surveyed by me, with due authority, in May 1999  
In accordance with Rule 25 (1) of the Land Surveyors' Regulation 1998,  
I certify that this plan is correct.

*[Signature]*  
Checked by: *[Signature]* 07.05.99  
Trinidad & Tobago  
Land Surveyor, Trinidad. 17.05.1999

18 MAY 2000  
Lands and  
Survey  
Division

Original BK. 1189 fol. 146

LOT No.	CT. VOLUME & FOLIO	NAMES
GA		
GB	5412 fol. 213	RICHARD & MALINI EMMANUEL
GC	5417 fol. 219	ROOPNARINE & NATASHA SINGH
GD	5417 fol. 227	SAISBHAN, GERARD NAVIN, RUSSEL RASRSH SINGH
GE	5417 fol. 235	MAHADEOSINGH, AMIL & NADIA KHEMRAJSINGH
GF	5417 fol. 243	MAHADEOSINGH KHEMRAJSINGH & ORS.
GG	5417 fol. 251	MAHADEOSINGH, AMIL & NADIA KHEMRAJSINGH

Now 1439/103  
1249 Vol. 2/168