


R.P.O. Vol. 59 Fol. 319
C.T. Vol. 1450 Fol. 409
Vol. 5170 Fol. 75

Cadastral Sheet
Ward of Naparima
County of Victoria

63F, G.13.B
1/a

DEBE Plot ⑧
Refs. Plan EK8
Bk 936 Fol 83

Cassini
G.N.

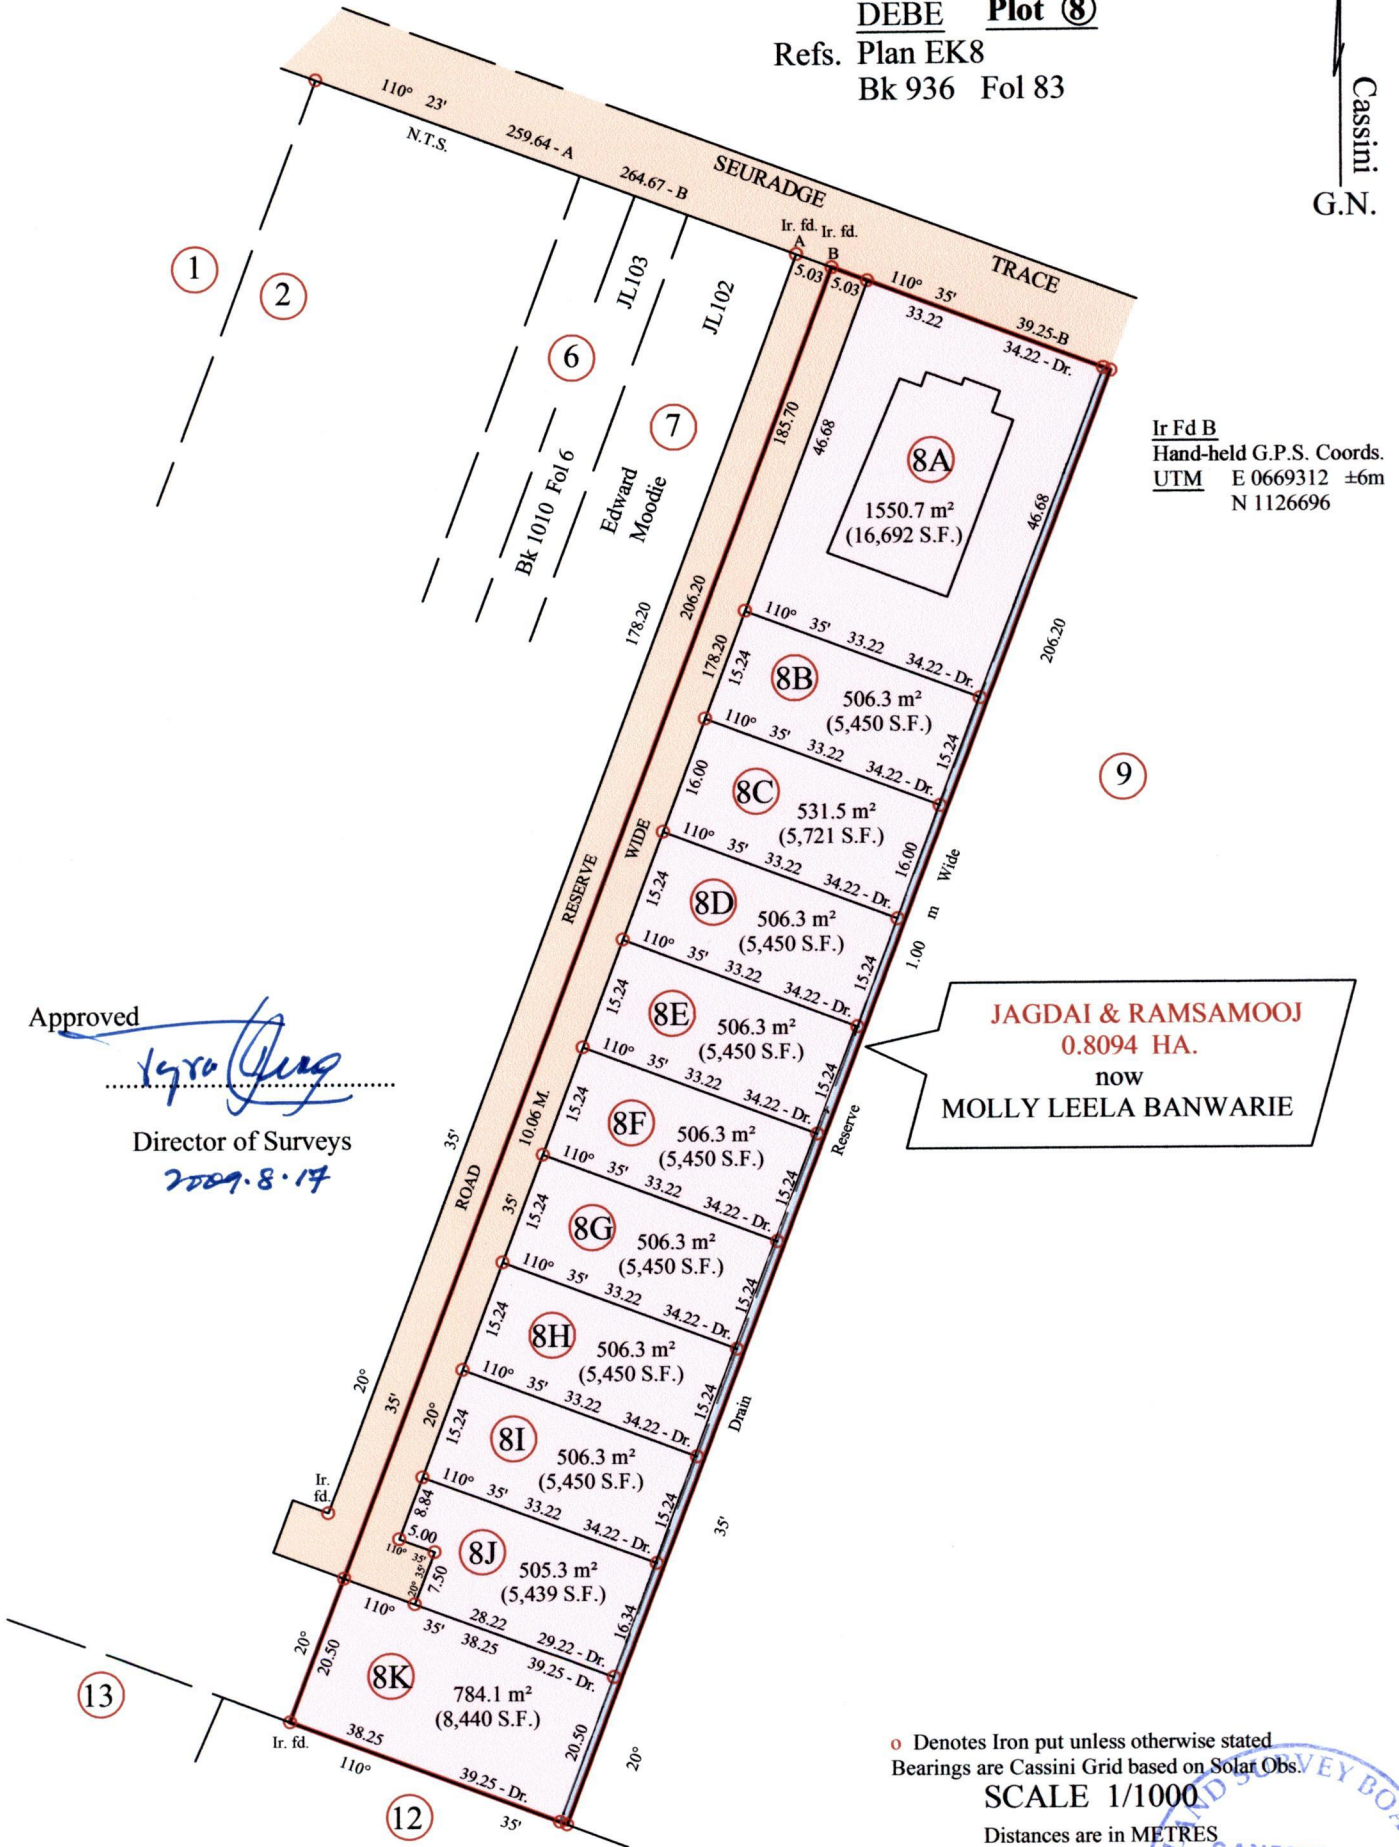

Approved
[Signature]
Director of Surveys
2009.8.17

o Denotes Iron put unless otherwise stated
Bearings are Cassini Grid based on Solar Obs.
SCALE 1/1000
Distances are in METRES



PLAN of 11 parcels of land coloured pink in the Ward of Naparima
Containing altogether zero point six nine one six hectare
Surveyed by me, with due authority, in November 2007 for *Edward Moody*
In accordance with Regulation 25 (1) of the Land Surveyors' Regulations 1998,
I certify that this plan is correct.

Checked by *[Signature]* 11/8/109
Entered on.....

[Signature]
Trinidad and Tobago Land Surveyor.....21/7.....2009

Lot No.	Ct. Volume & Folio	NAMES
8A		
8B	5170 fol. 83	SHARDA NARINE & METRA NARINE
8C	5170 fol. 91	ROSHAN PERSAD & LILOUTIE JANKIE BALGOBIN
8D	5170 fol. 99	EDWARD RICARDO MOODIE
8E	5170 fol. 107	NICKY BOYSIE, SUCHIELA & NEEMA NANDA-DEVI RAMLAL
8F	5170 fol. 115	EDWARD RICARDO MOODIE
8G	5170 fol. 123	SUDESH ROOPCHAND
8H	5170 fol. 139	GEMMI SUBHANA, JAHOR-EASAHAK & IMTIAZ EASAHAK
8I	5170 fol. 147	EDWARD RICARDO MOODIE
8J	5170 fol. 155	EDWARD RICARDO MOODIE
8K	5170 fol. 131	EDWARD RICARDO MOODIE



Now 1439/107
1500/147